




PLOT 1 - GROUND FLOOR PLAN
 G.I.A. - 253 m² - (2723 ft²)

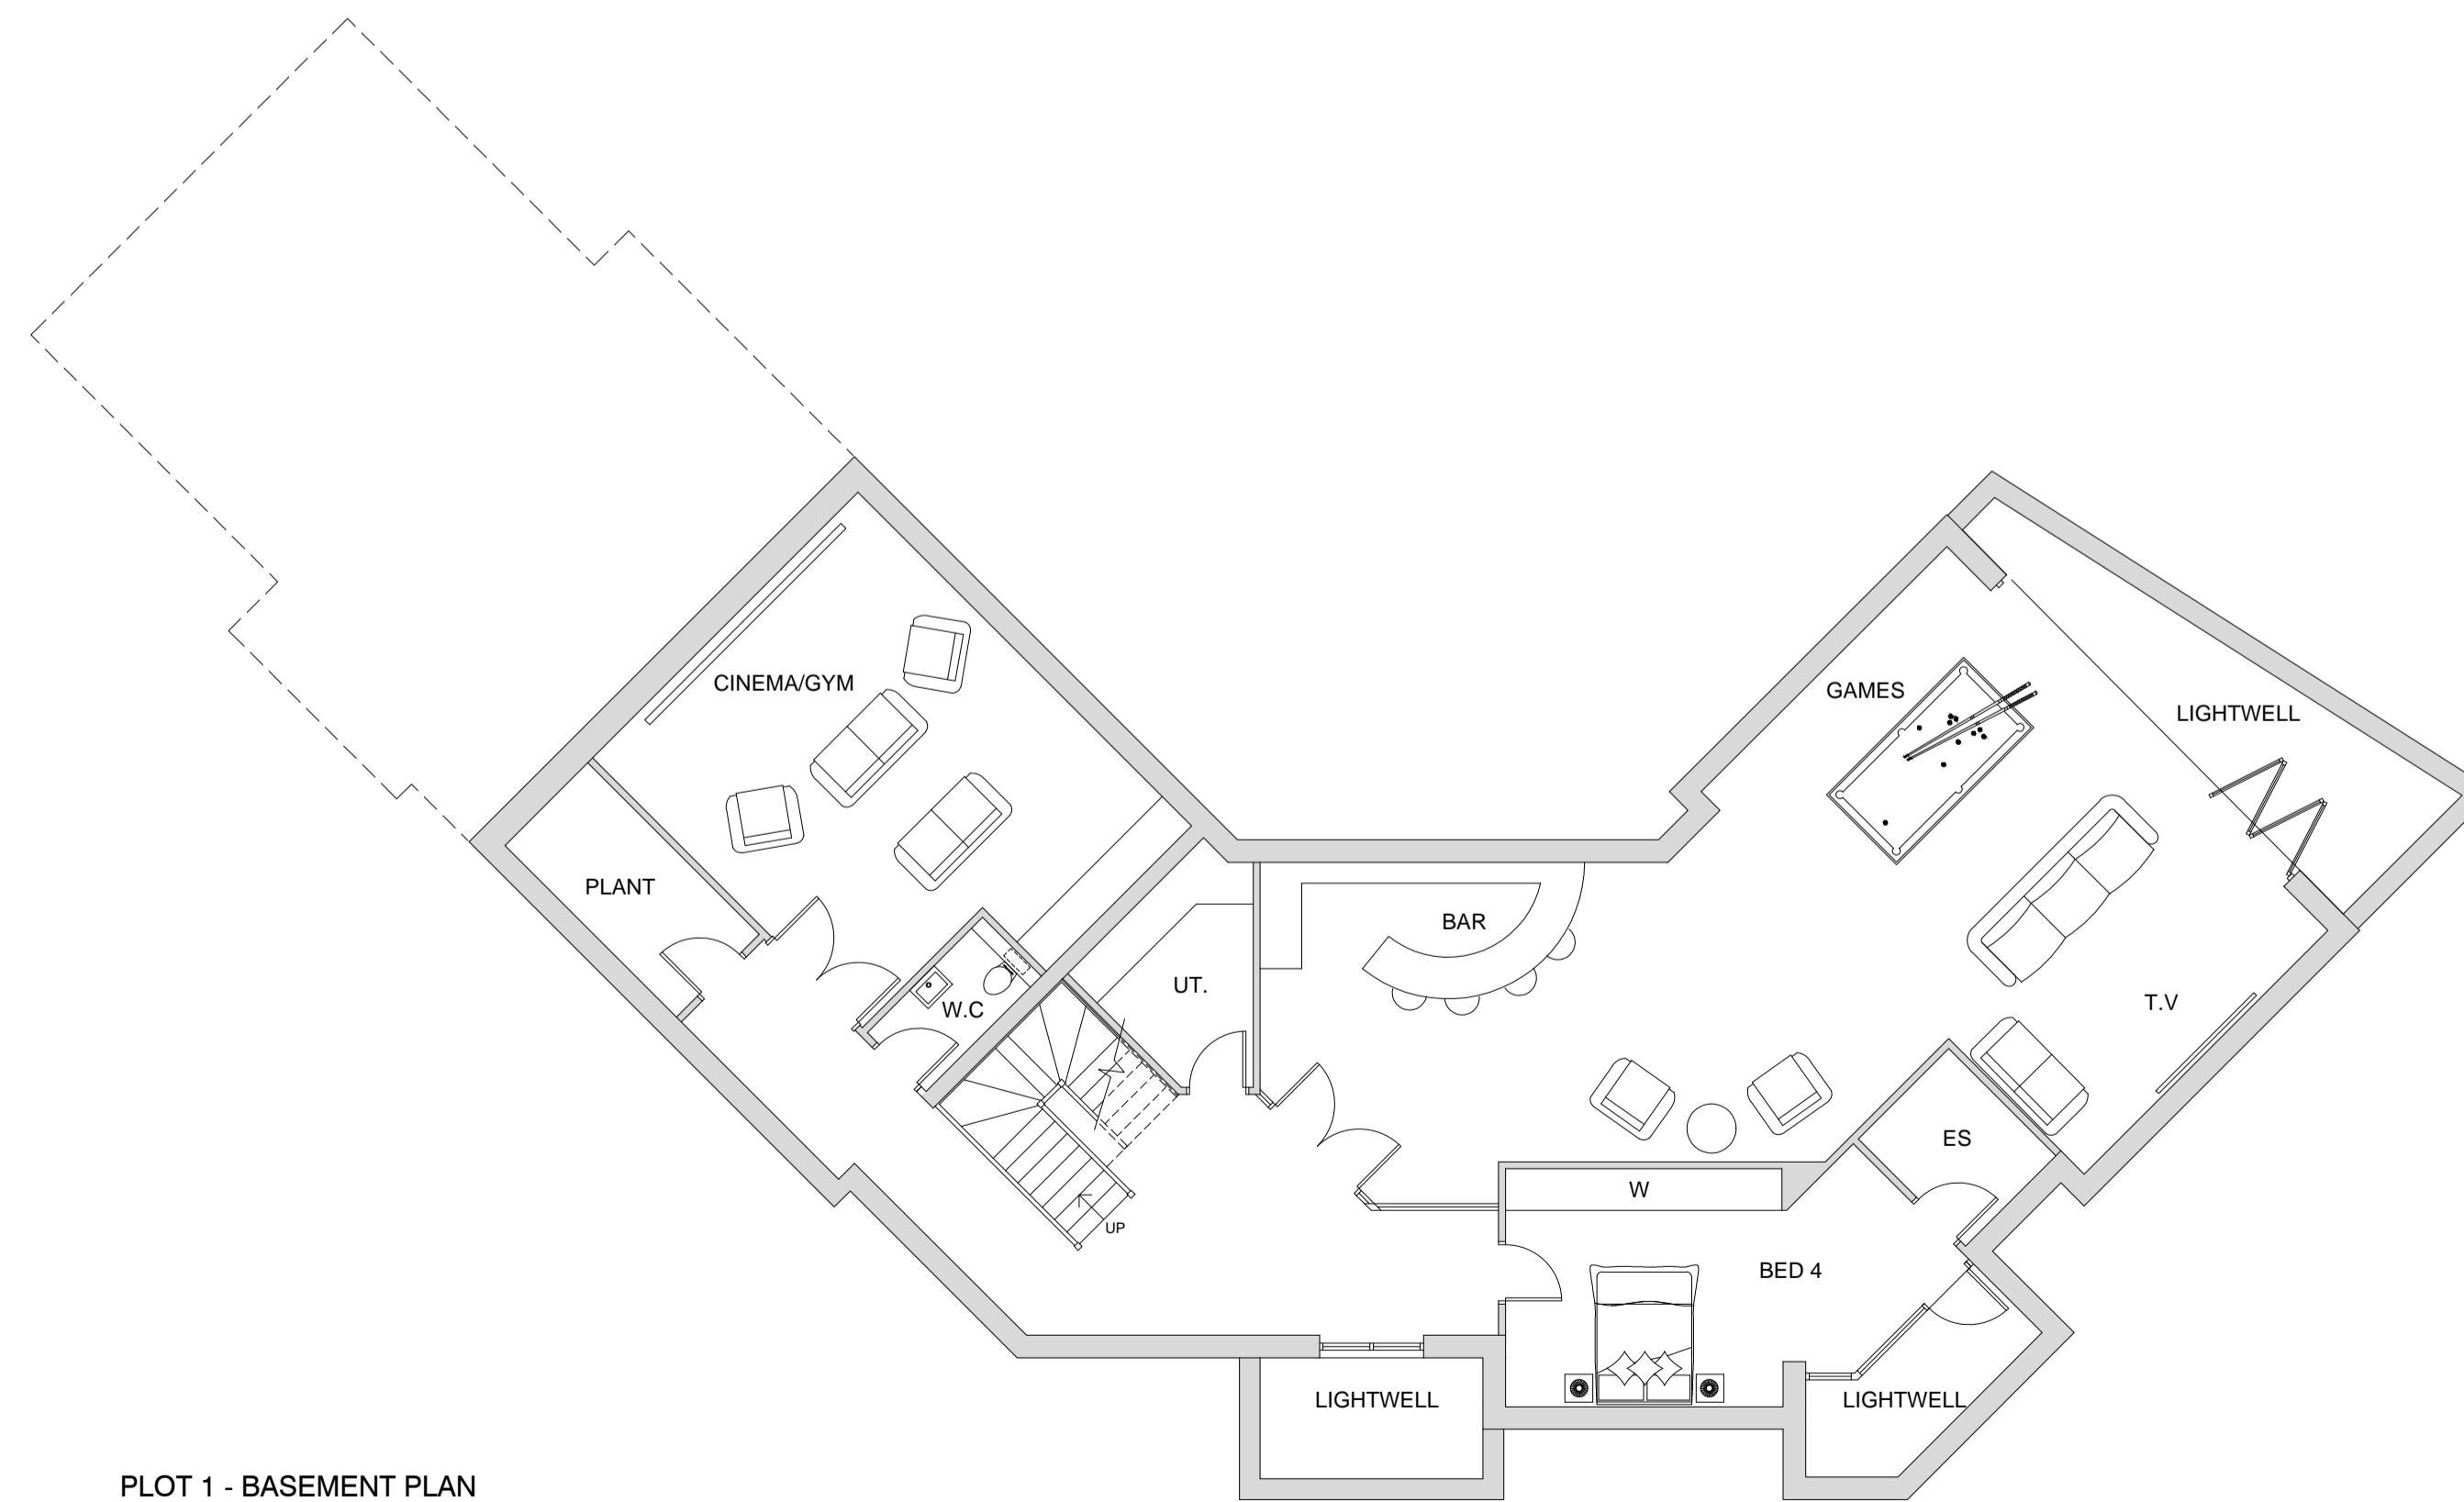

PLOT 1 - BASEMENT PLAN
 G.I.A. - 187 m² - (2012 ft²)



SCALE 1:100

Rev.	Date	Detail

Status **PLANNING ISSUE**

ASCOT DESIGN
 Timeless architecture

Ascot Design Ltd, Berkshire House 39-51 High Street, Ascot, Berkshire, SL5 7HY
 Tel: 01344 299330 Fax: 01344 299331 Email: info@ascotdesign.com
 www.ascotdesign.com

Client **PHIL GRAY**

Project Title **FERNBANK FARM, BRIDGE LANE,
 VIRGINIA WATER, GU25 4DX**

DRAWING Title **PROPOSED FLOOR PLANS
 PLOT 1**

Scale:	Date:	Drawn:
1:100 @ A1	FEB '18	RJ

DRAWING No:	Rev:
18 - J2274 - 102	-