


Site Location @ 1:1250

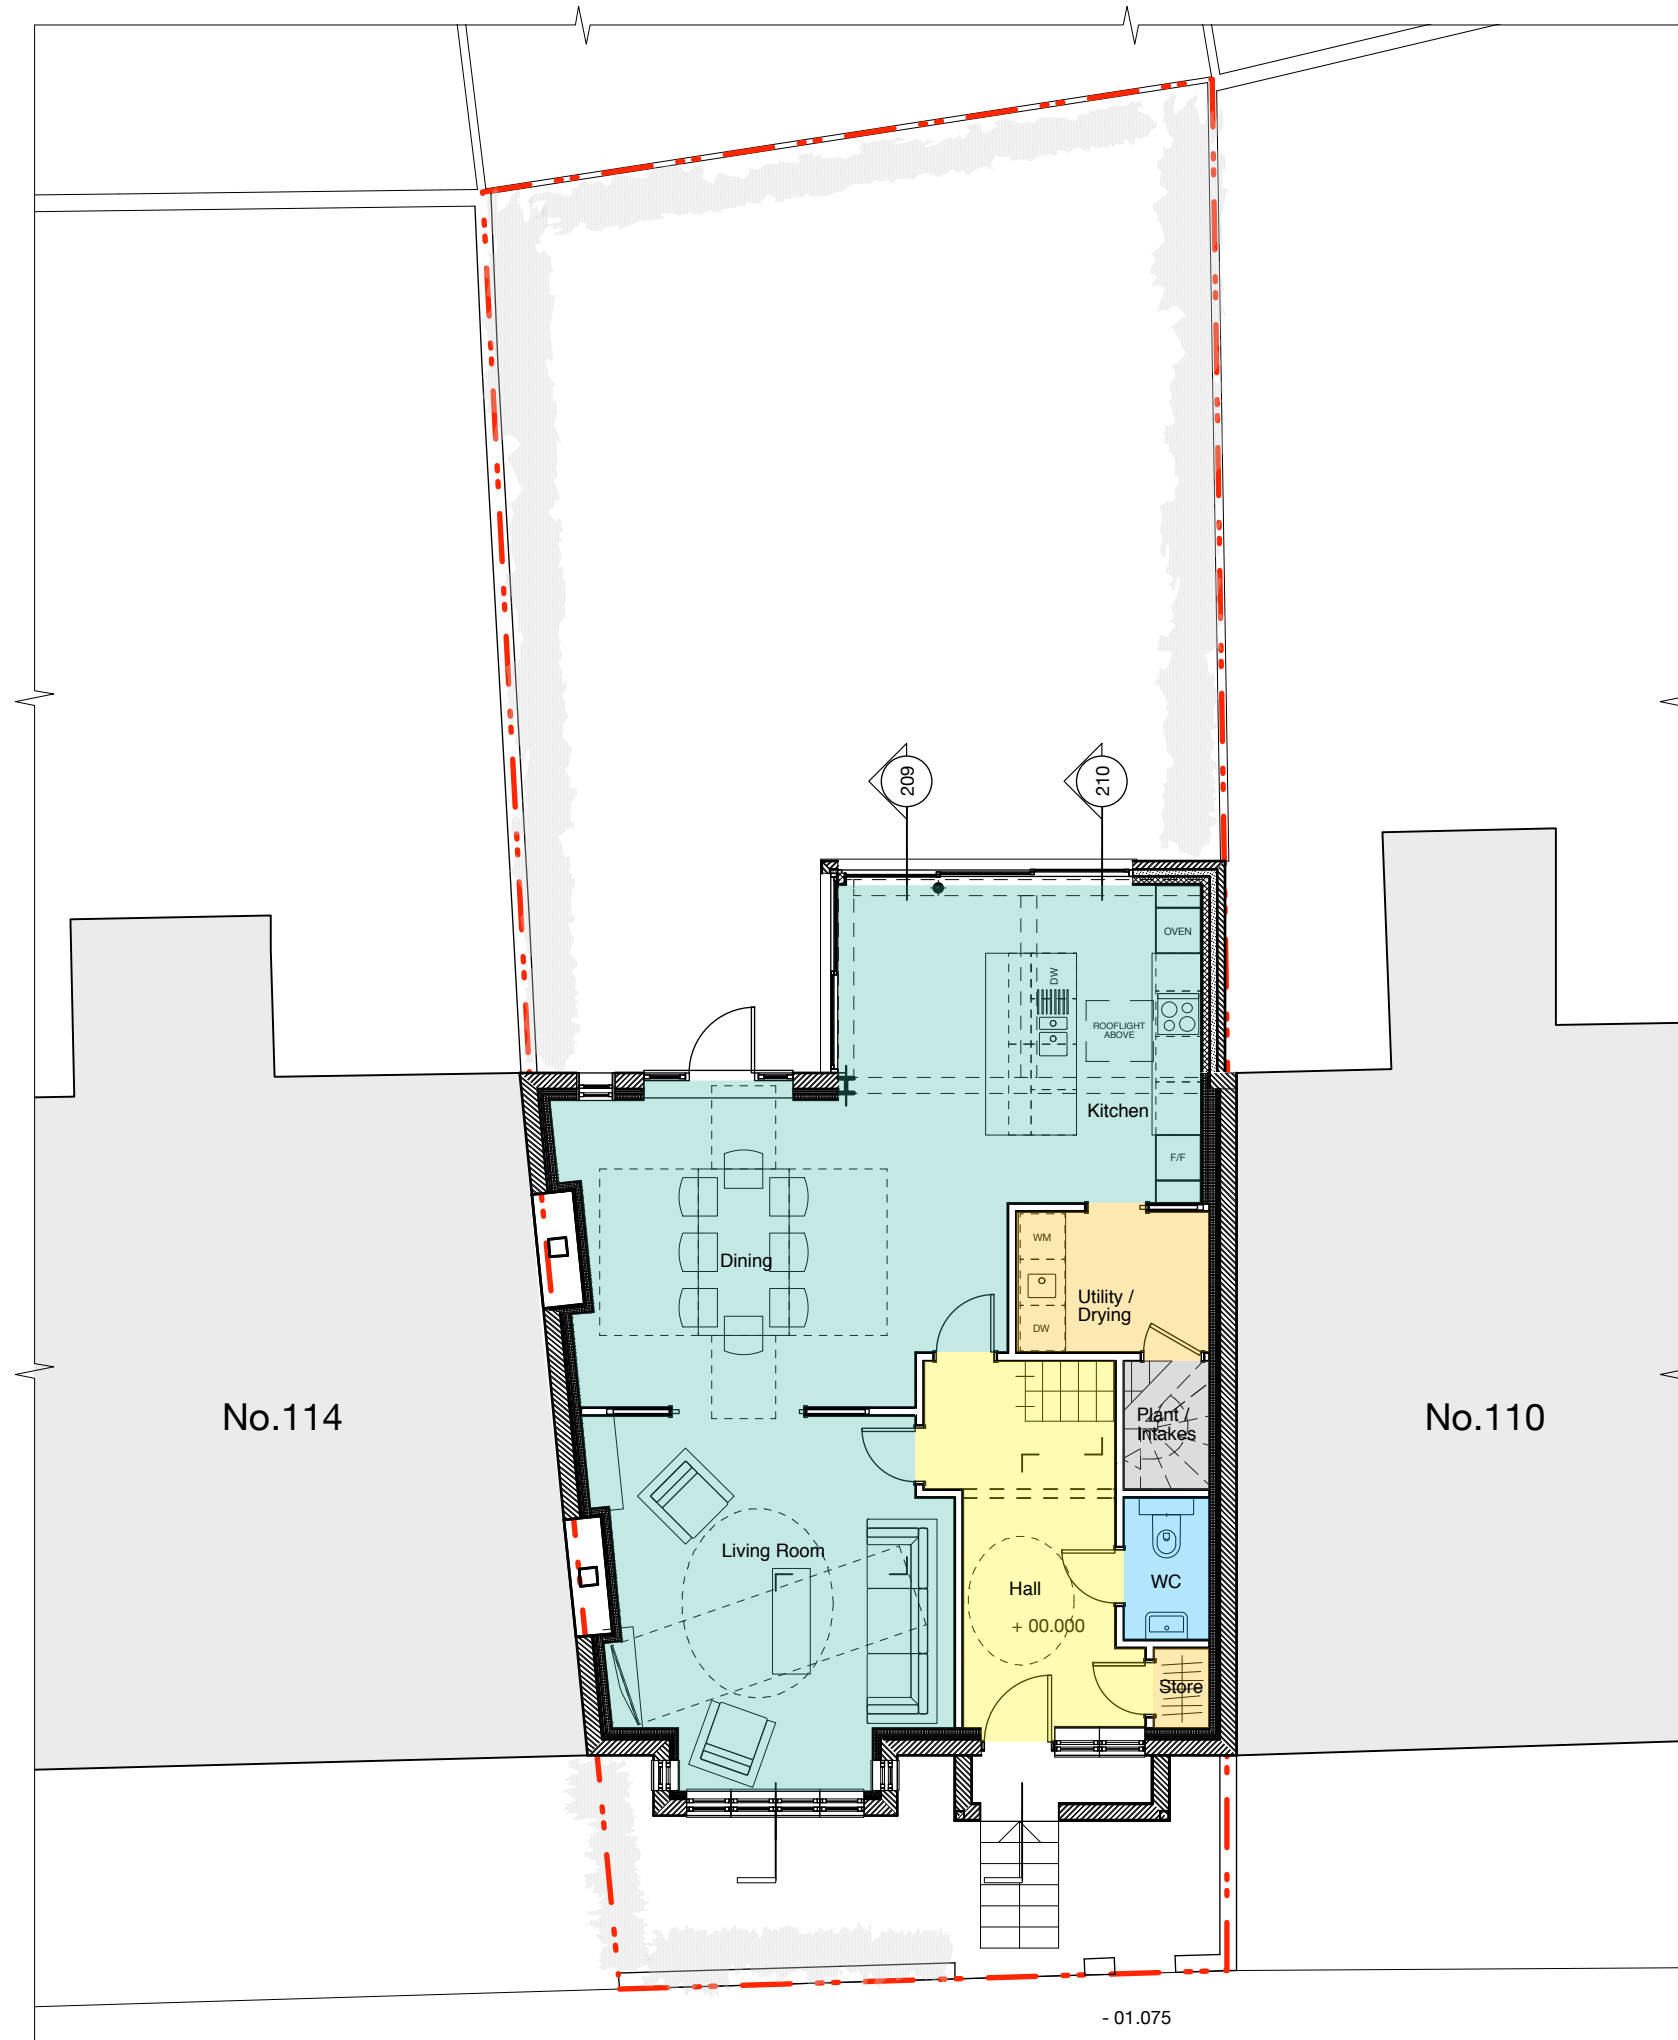

Notes: 1. Do not Scale
2. Check all dimensions on site
3. © Pace Jefford Moore Architects llp

No	Date	By	Revision
Project			
112 Broxholm Road, London			
Drawing			
Ground Floor Plan - Proposed			
Job	Dwg No.	Date Drawn	
1465	205	-	
Scale		Drawing Print Format	
1:100		<div>A3</div>	
By	Checked		
AP			

PJMA
PACE | JEFFORD | MOORE ARCHITECTS LLP

16 Hampden Gurney Street, London W1H 5AL
T 020 7724 7343 E info@pjma.eu W pjma.eu

RIBA 
Chartered Practice