




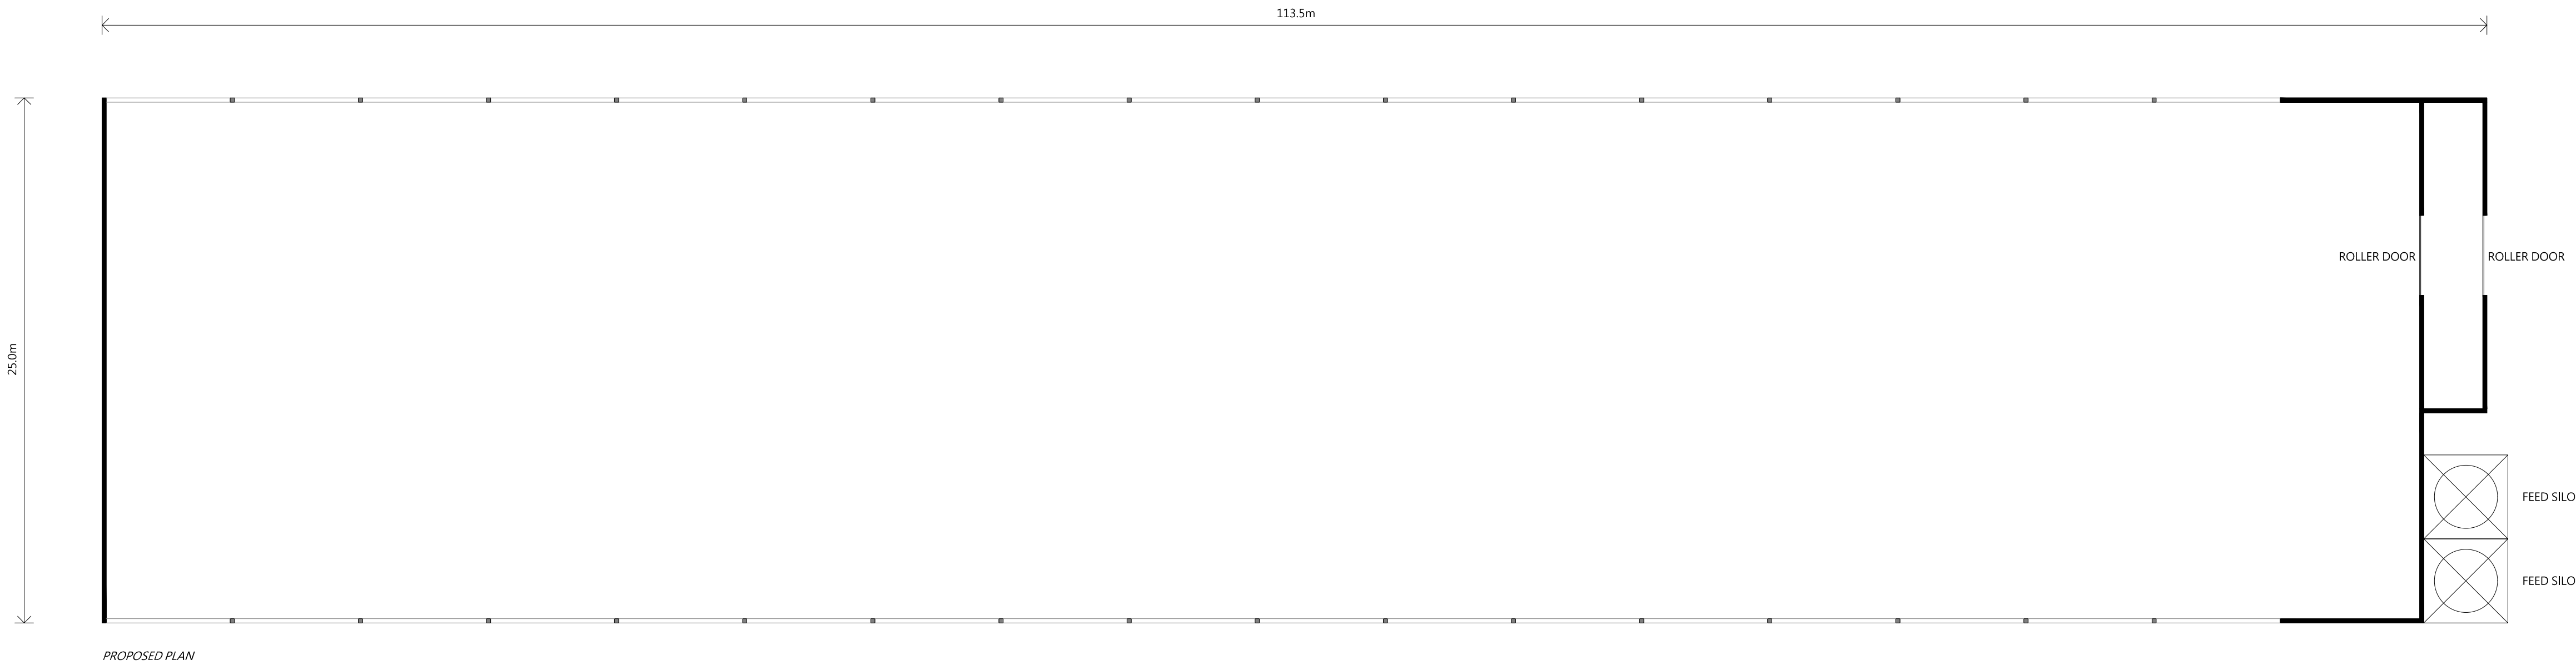


PROPOSED PLAN

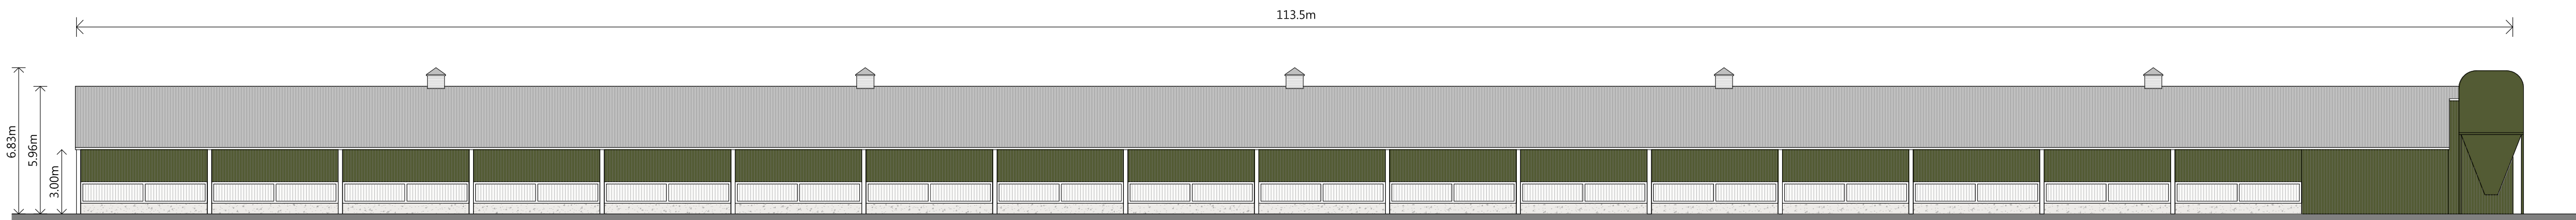


PROPOSED EAST ELEVATION

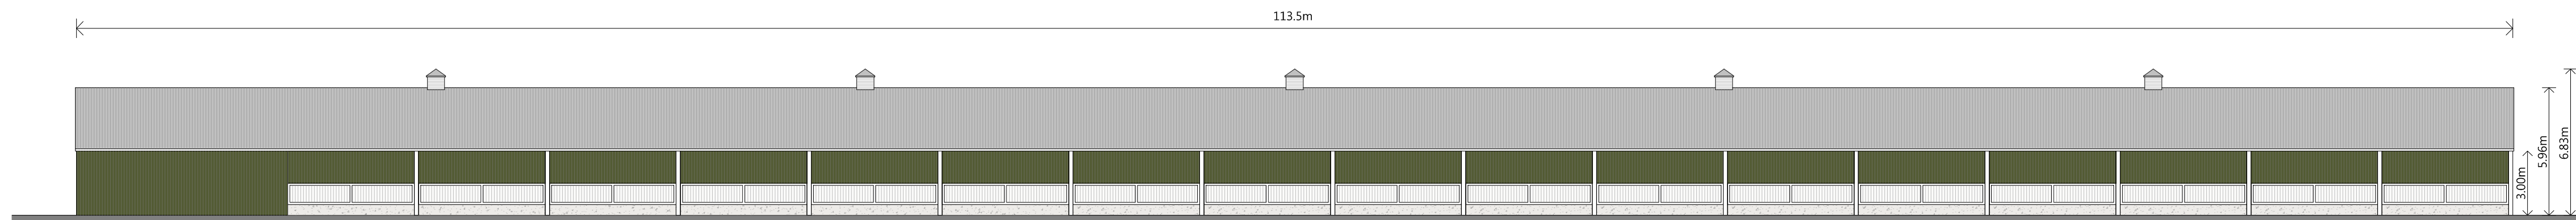

PROPOSED WEST ELEVATION

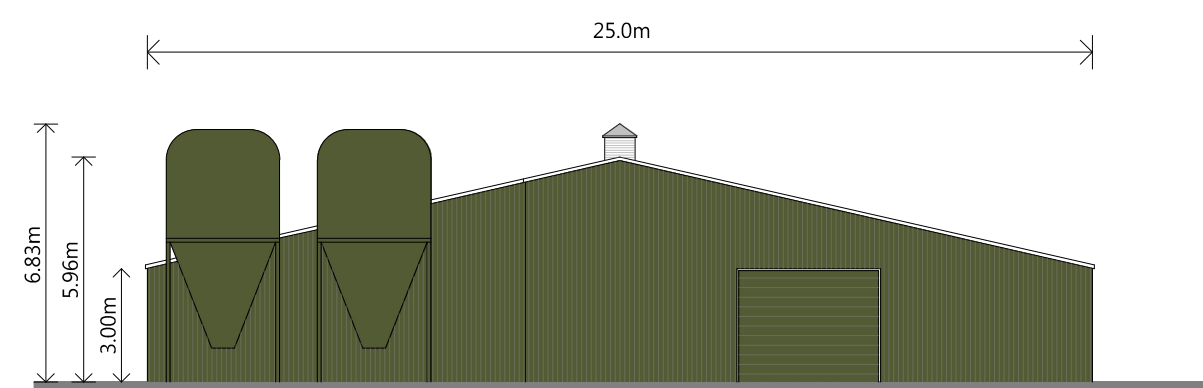

PROPOSED SOUTH ELEVATION

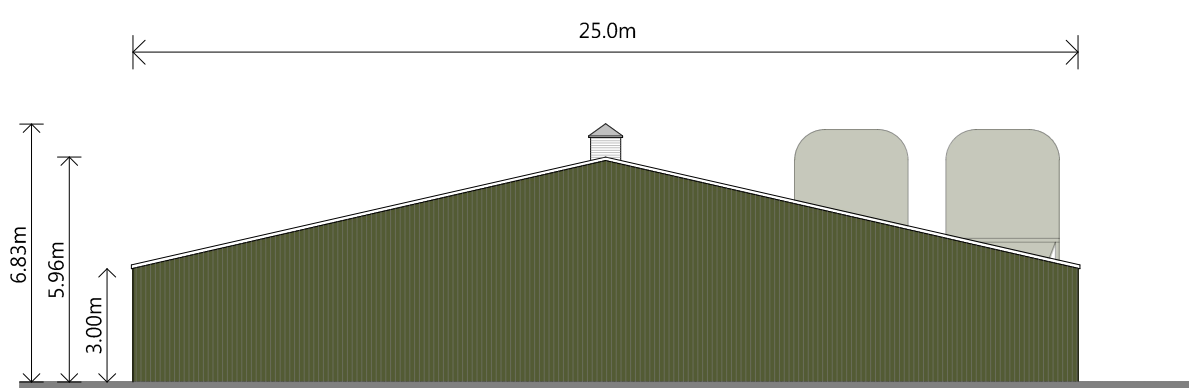

PROPOSED NORTH ELEVATION

THIS DRAWING IS TO BE READ IN CONJUNCTION WITH ALL RELATED DRAWINGS. ALL DIMENSIONS MUST BE CHECKED AND VERIFIED ON SITE BEFORE COMMENCING ANY WORK OR PRODUCING SHOP DRAWINGS. THE ORIGINATOR SHOULD BE NOTIFIED IMMEDIATELY OF ANY DISCREPANCY. THIS DRAWING IS COPYRIGHT AND REMAINS THE PROPERTY OF ROGER PARRY & PARTNERS.

| Rev | Description | Date | By |
|-----|-------------|------|----|
|-----|-------------|------|----|



| Residential - Agricultural - Commercial |                                                               |      |            |
|-----------------------------------------|---------------------------------------------------------------|------|------------|
| Project                                 | Proposed erection of 2no poultry units & all associated works |      |            |
| Drawing Title                           | Proposed Plan & Elevations                                    |      |            |
| Location                                | Clinders Poultry Unit, Ruabon, Wrexham, LL14 6HL              |      |            |
| Client                                  | Mr Williams-Wynn                                              |      |            |
| Scale                                   | 1:200 @ A1                                                    |      |            |
| Drawing No                              | 81018 / RJC / 100                                             | Rev  | -          |
| Drawn By                                | NB                                                            | Date | 2026/07/14 |

MERCIAN HOUSE, 9 & 10 DARWIN COURT, OXON  
BUSINESS PARK, SHREWSBURY, SY3 5AL  
Tel 01743 791136  
E-mail: mail@rogerparry.net  
Web address: www.rogerparry.net  
Roger Parry & Partners LLP is a limited liability partnership registered in England and Wales.  
Registered Office: 18 Lichfield Road, Old Town, Shrewsbury, Shropshire, SY3 5AL.  
Registered in England and Wales.  
A full list of members of the LLP is available at the above address.

