




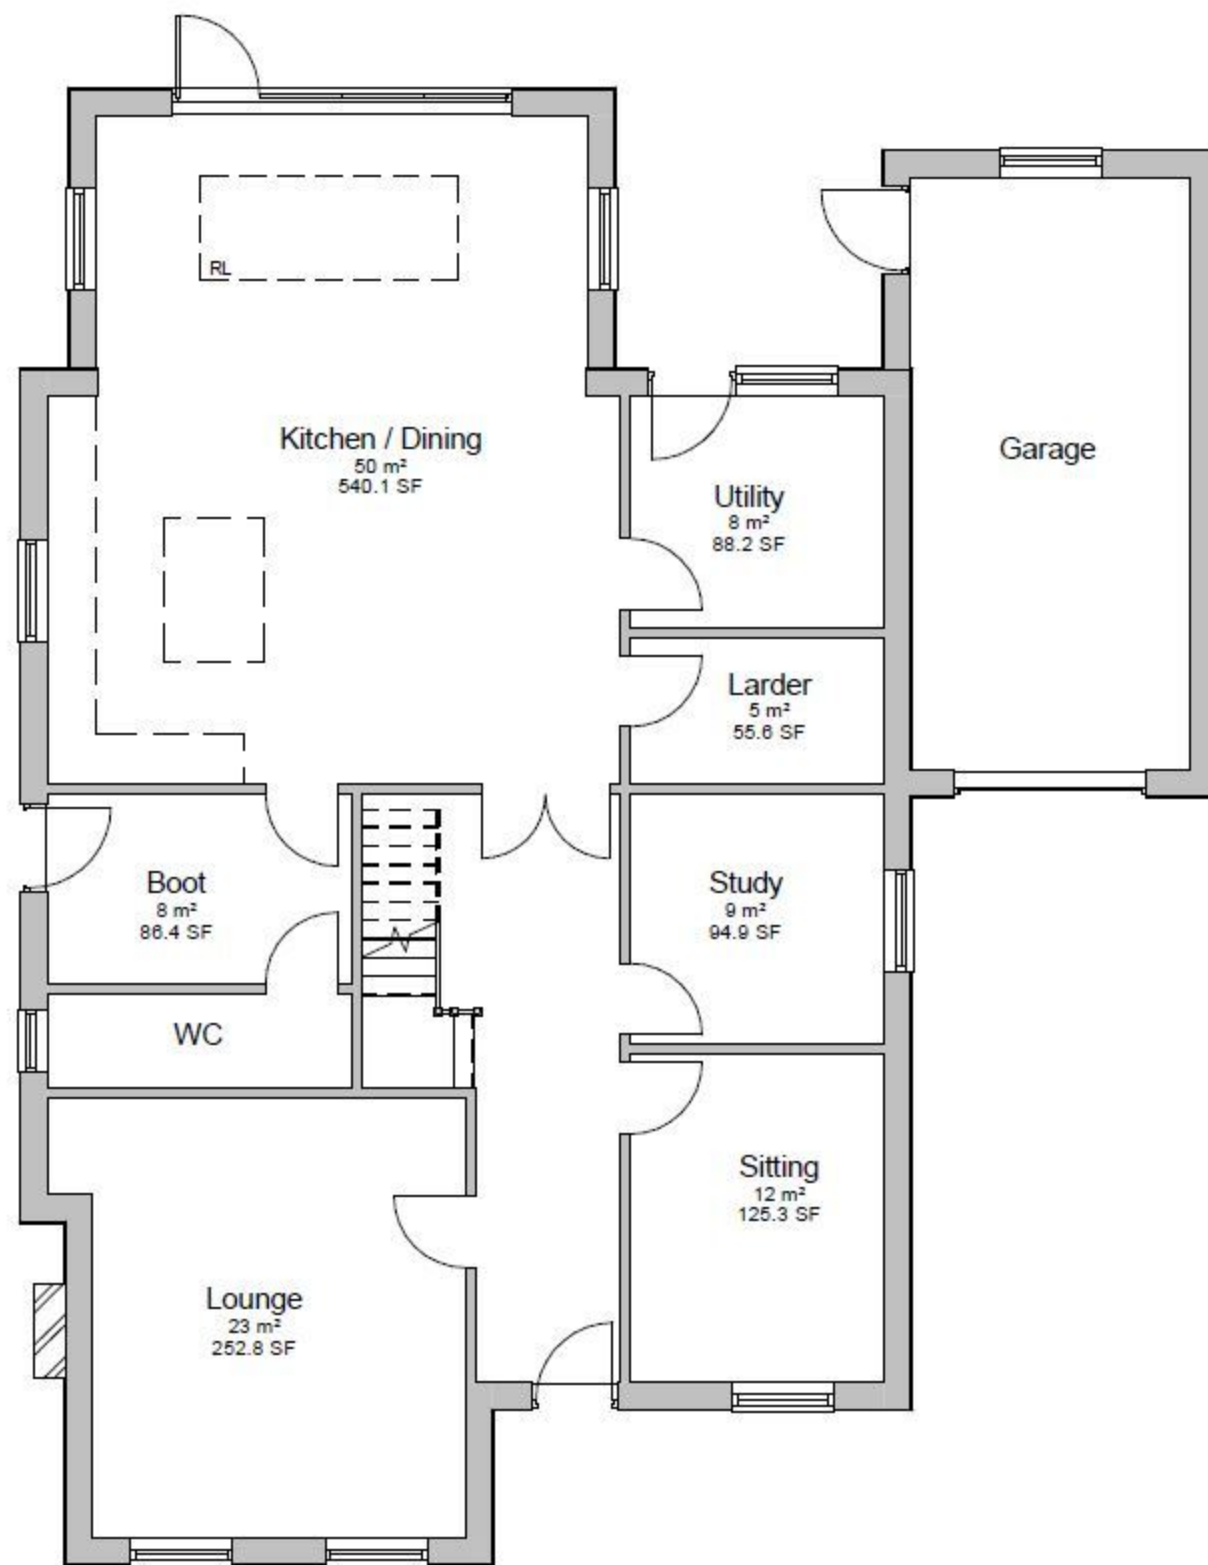

Ground Floor
1 : 100

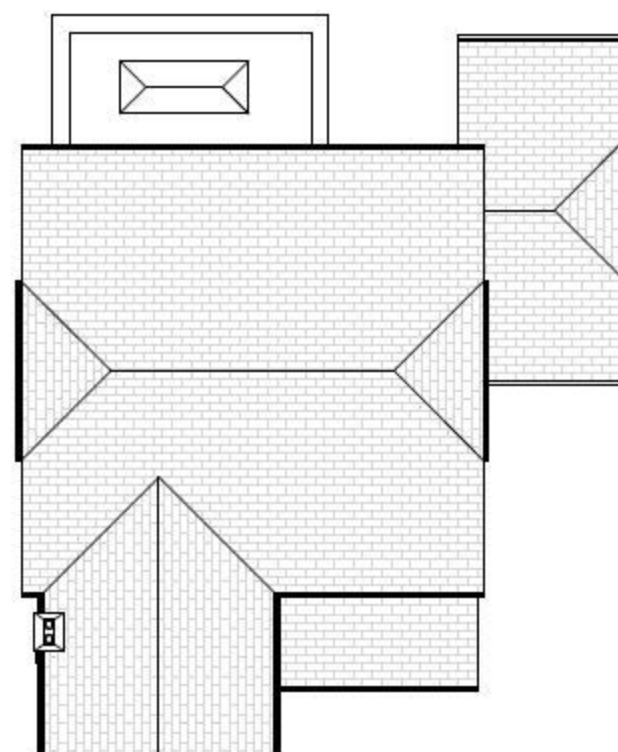

Roof
1 : 200

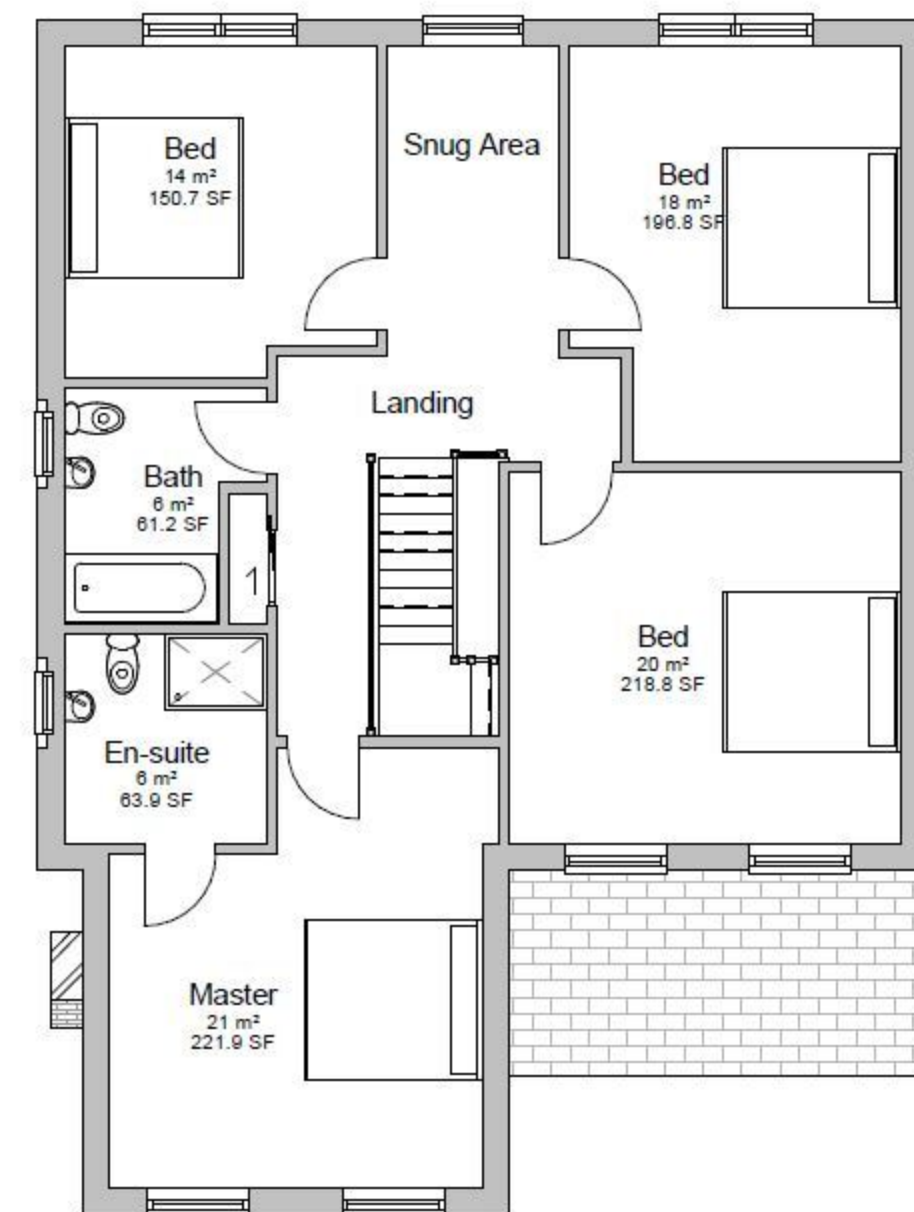

First Floor
1 : 100

PLOT 1

Scale 1:100	
0 5m	
All plans produced in good faith and based on information readily available on site. Builder to carry out own survey and agree all proposed works with the client. All dimensions and levels to be confirmed on site.	
SWC Design - Build 0781 887 3474 Steven@swcdesign-build.co.uk www.swcdesign-build.co.uk	
Proposed Development for: The Meadow Baughurst Road Baughurst	
02/05/2019	
SCALE (@A3)	As indicated
REV A	AB_02