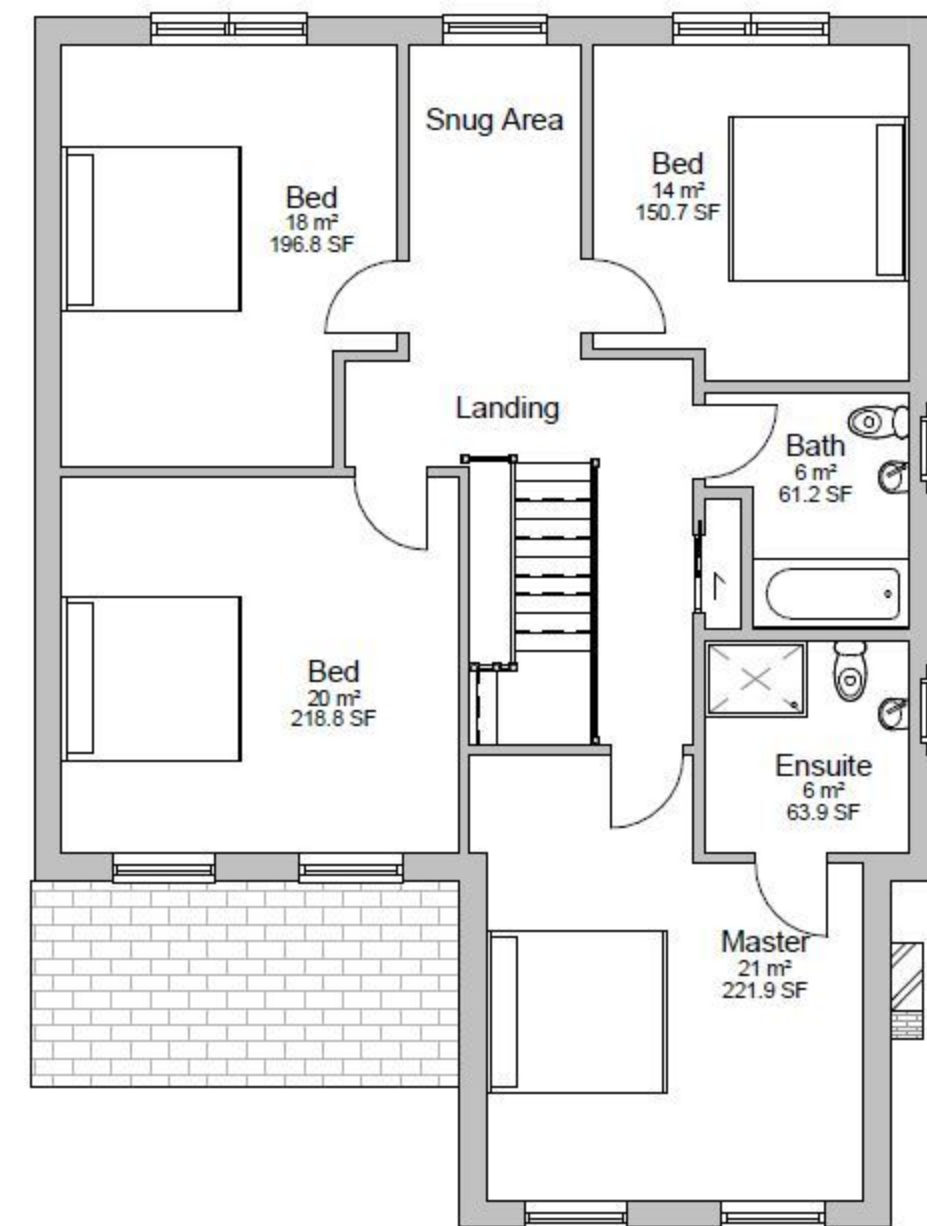
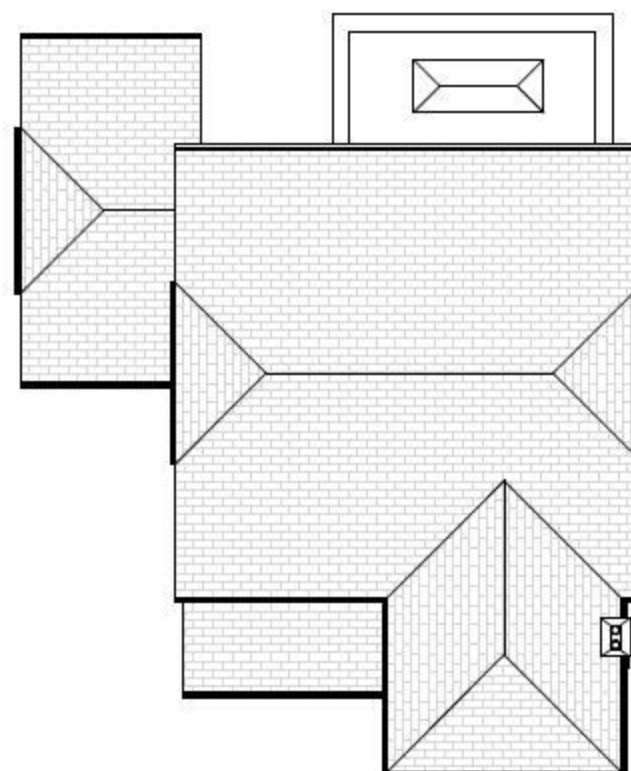
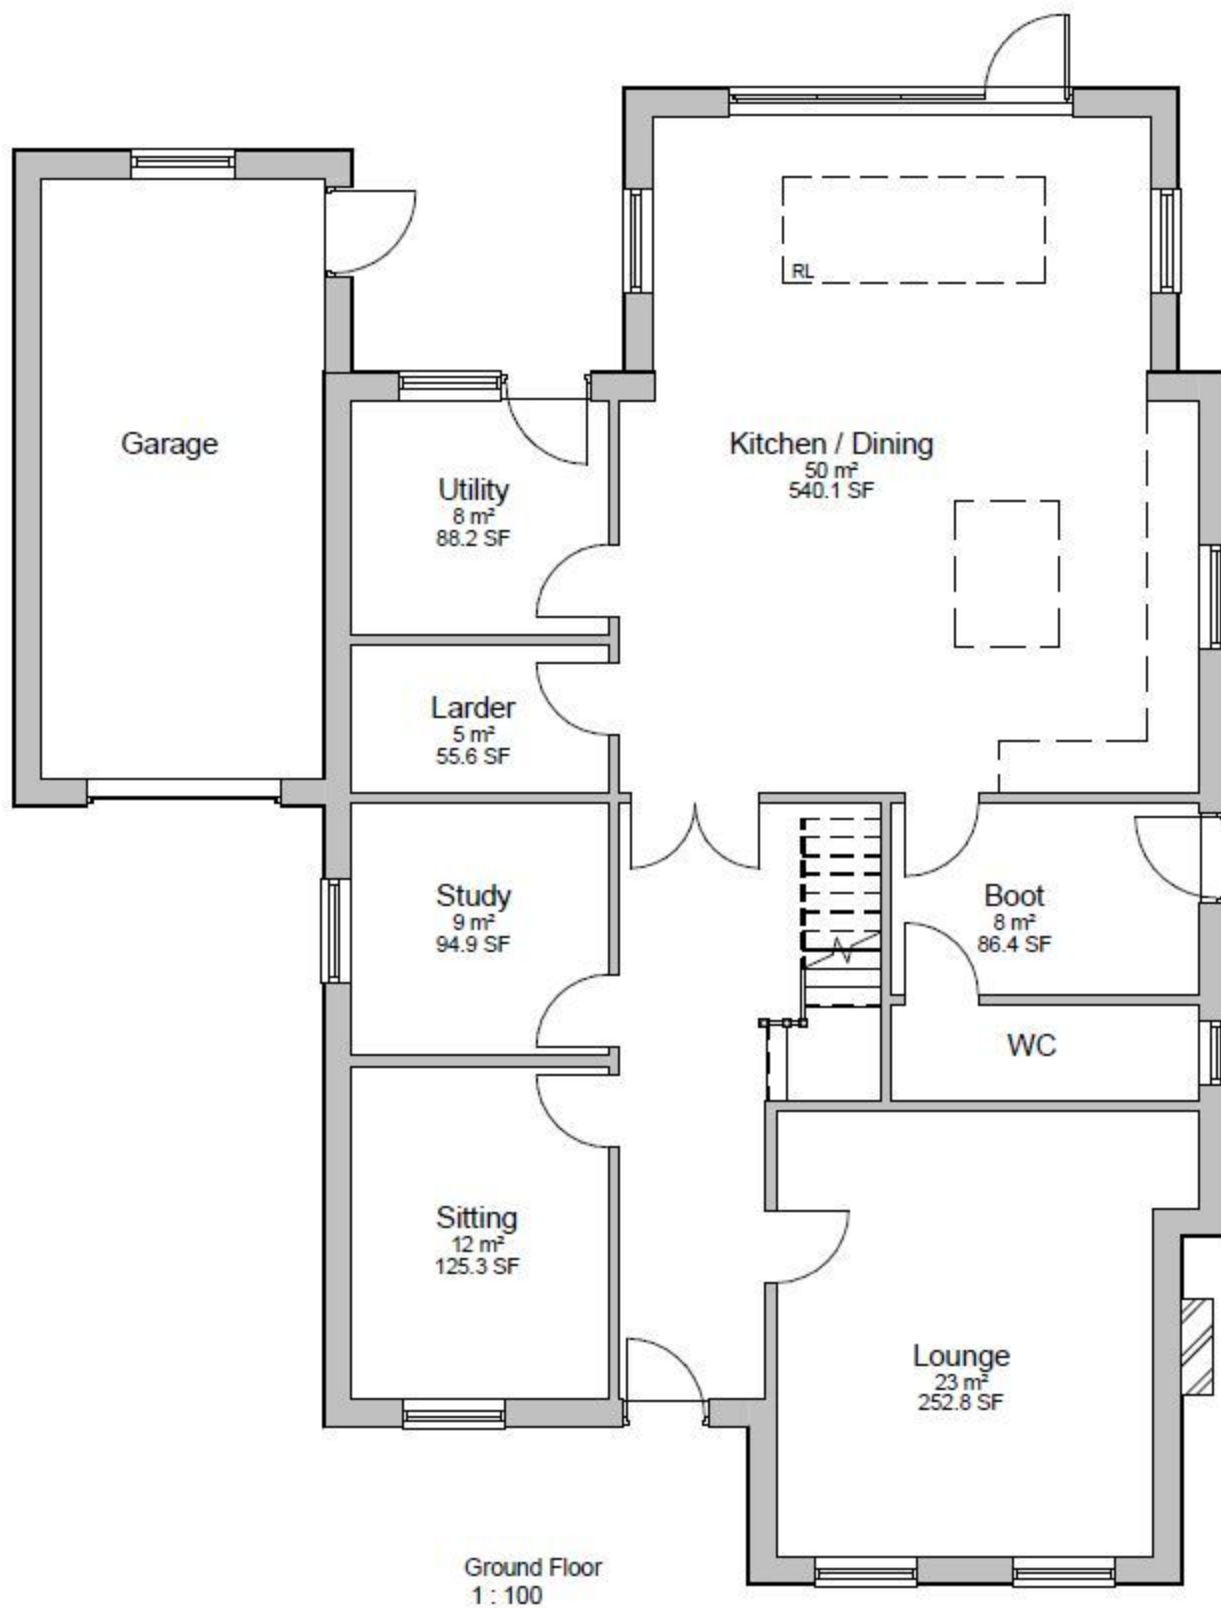


All plans produced in good faith and based on information readily available on site. Builder to carry out own survey and agree all proposed works with the client.
All dimensions and levels to be confirmed on site.

SWC

Design - Build

0781 887 3474
Steven@swc-design-build.co.uk
www.swc-design-build.co.uk

Proposed Development for:
The Meadow
Baughurst Road
Baughurst

03/05/2019

SCALE (@A3)

REV A

As indicated

AB_04

PLOT 2