


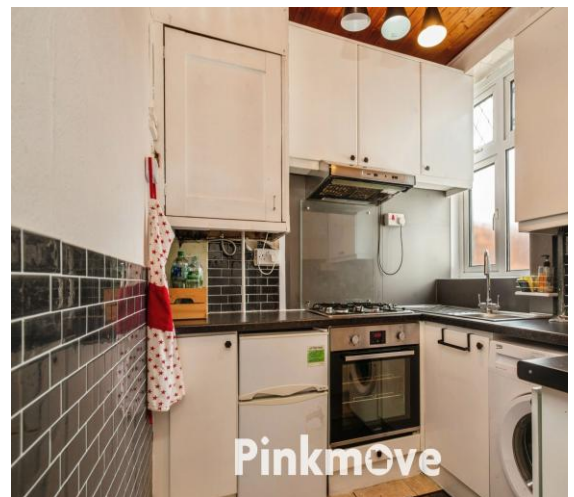

Keynsham Avenue

£220,000


- Two-bedroom detached bungalow
- Gated driveway with off-road parking
- Spacious lounge with separate dining room
- Enclosed rear garden with patio and lawn
- Popular residential location
- Close to local amenities and transport links
- EPC Rating: D



2 1 2

Pinkmove

01633 746088
team@pinkmove.co.uk

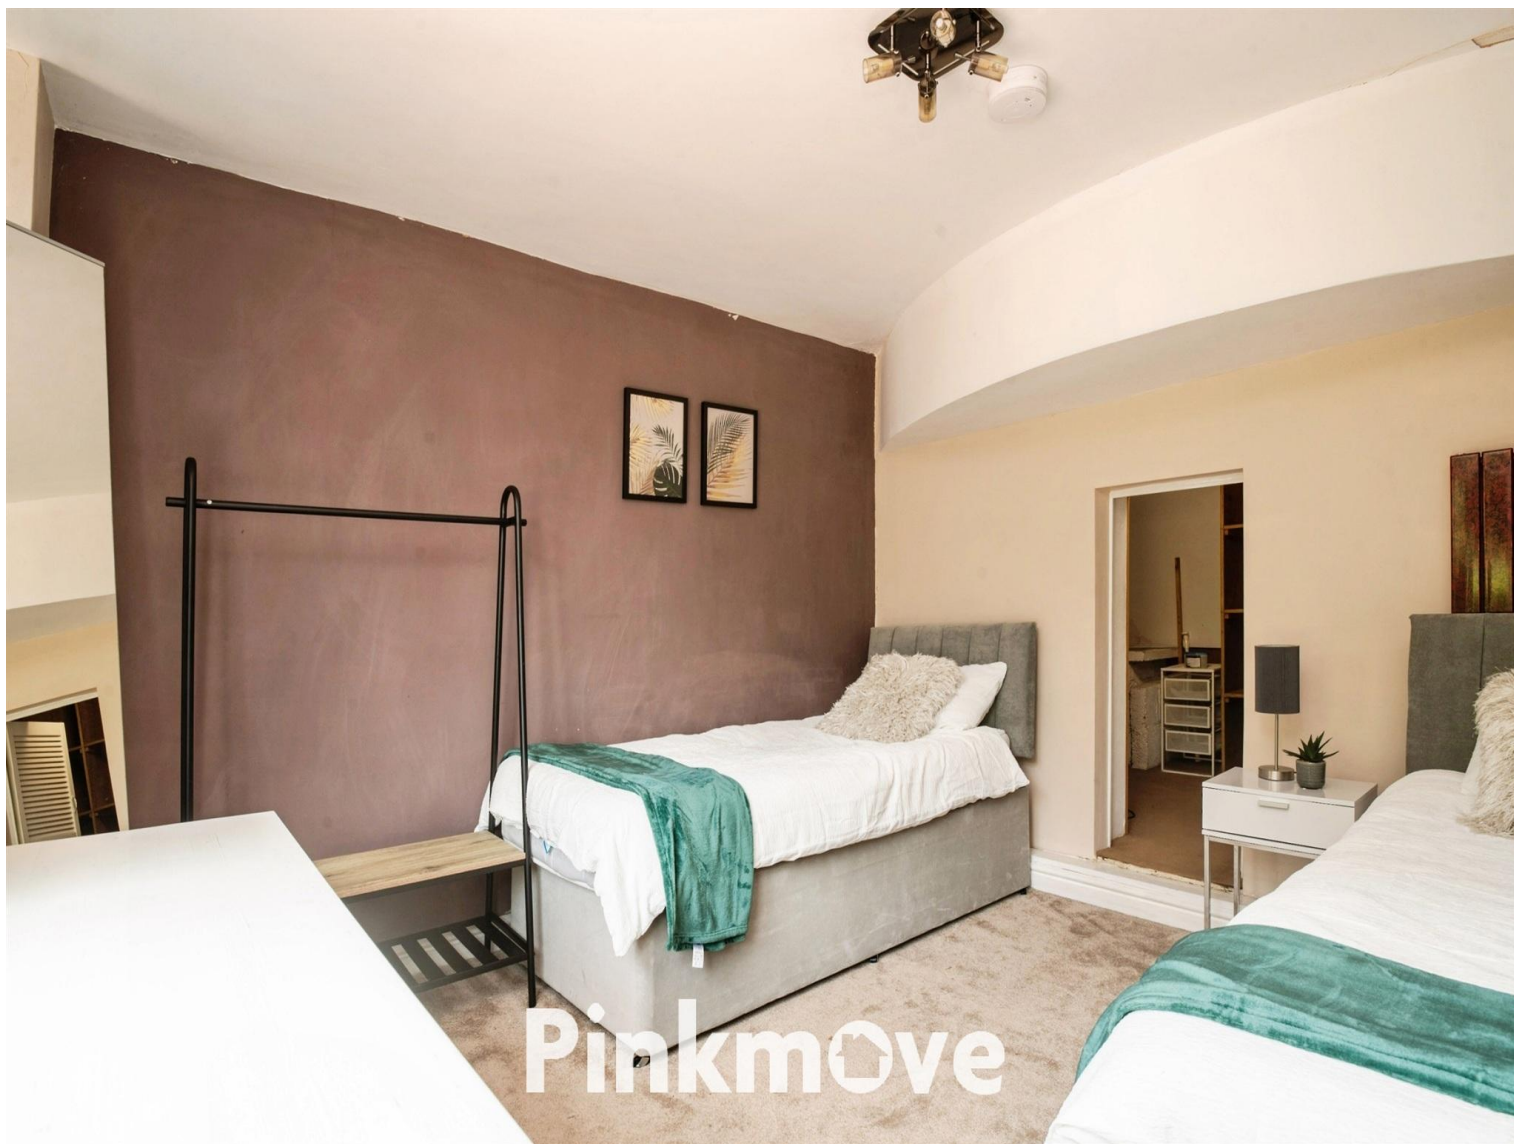

Pinkmove


About the property

Situated on the popular Keynsham Avenue, this well-presented two-bedroom detached bungalow offers comfortable, versatile living and excellent potential for a range of buyers.

The property benefits from a bright and spacious lounge, leading through to a separate dining room, creating a flexible layout ideal for both relaxing and entertaining. The fitted kitchen provides ample storage and worktop space, while the two double bedrooms offer generous accommodation. A modern family bathroom completes the interior.

Externally, the property features a gated driveway to the front, providing secure off-road parking. To the rear, there is a good-sized enclosed garden with patio and lawn areas, perfect for outdoor dining and enjoying the warmer months.


Situated close to local amenities, shops, and transport links, this property is ideal for those looking to downsize, invest, or enjoy convenient single-level living in a sought-after location. Viewing is highly recommended.

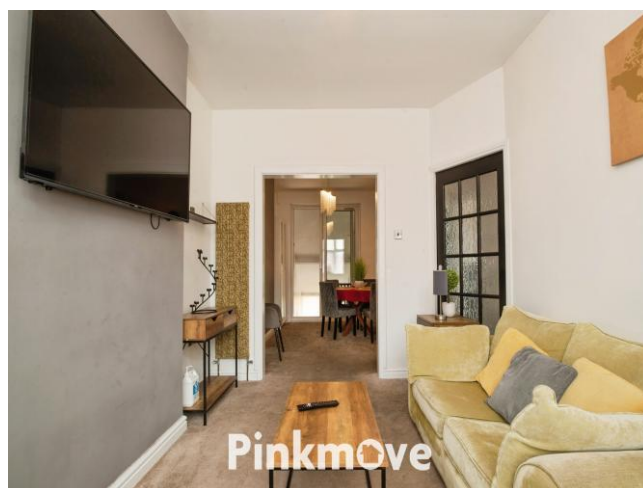

Pinkmove



Pinkmove

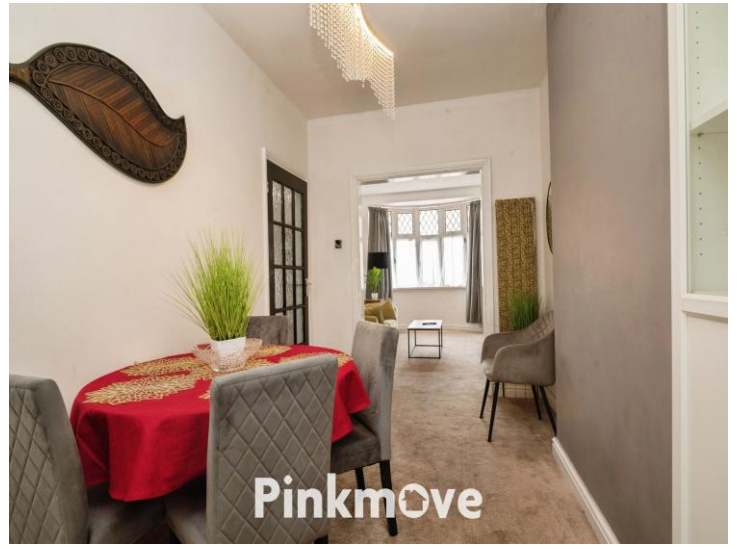

Accommodation

Kitchen

Dining Room

Lounge

Bathroom

Bedroom 1

Bedroom 2

01633 746088

team@pinkmove.co.uk

Pinkmove

Floorplan



Total floor area 73.2 sq.m. (788 sq.ft.) approx

This floor plan is for illustrative purposes only. It is not drawn to scale. Any measurements, floor areas (including any total floor area), openings and orientation are approximate. No details are guaranteed, they cannot be relied upon for any purpose and they do not form part of any agreement. No liability is taken for any error, omission or misstatement. A party must rely upon its own inspection(s). Powered by www.localagent.com

Pinkmove

Important Information

Note while we endeavour to make our sales details accurate and reliable, if there is any point which is of particular interest to you, please contact the office and we will be pleased to confirm the position for you. We have not personally tested any apparatus, equipment, fixtures, fittings or services and cannot verify they are in working order or fit for their purposes. Nothing in these particulars is intended to indicate that carpets or curtains, furnishings or fittings, electrical goods (whether wired or not). Gas fires or light fittings or any other fixtures not expressly included form part of the property offered for sale. This computer generated Floorplan, if applicable, is intended as a general guide to the layout and design of the property. It is not to scale and should not be relied upon for dimensions. Tenure: We cannot confirm the tenure of the property as we have not had access to the legal documents. The buyer is advised to obtain verification from their solicitor or surveyor.

Peter Alan Limited is registered in England and Wales under company number 2073153, Registered Office is Cumbria House, 16-20 Hockliffe Street, Leighton Buzzard, Bedfordshire, LU7 1GN. VAT Registration Number is 500 2481 05. For activities relating to regulated mortgages and non-investment insurance contracts, Peter Alan Limited is an appointed representative of Connells Limited which is authorised and regulated by the Financial Conduct Authority. Connells Limited's Financial Services Register number is 302221. Most buy-to-let

