



Apartment 10 Venetian House, The Colonnade, Maidenhead SL6 1DQ

welcome to

Apartment 10 Venetian House, The Colonnade, Maidenhead

A stylish two-bedroom apartment set within the sought-after Waterside Quarter in the heart of Maidenhead. Combining modern design, an enviable waterside location, and excellent transport links, The property presents an outstanding opportunity for professionals, downsizers, or investors alike.






Venetian House, The Colonnade, Maidenhead, SL6

Approximate Area = 759 sq ft / 70.5 sq m

For identification only - Not to scale

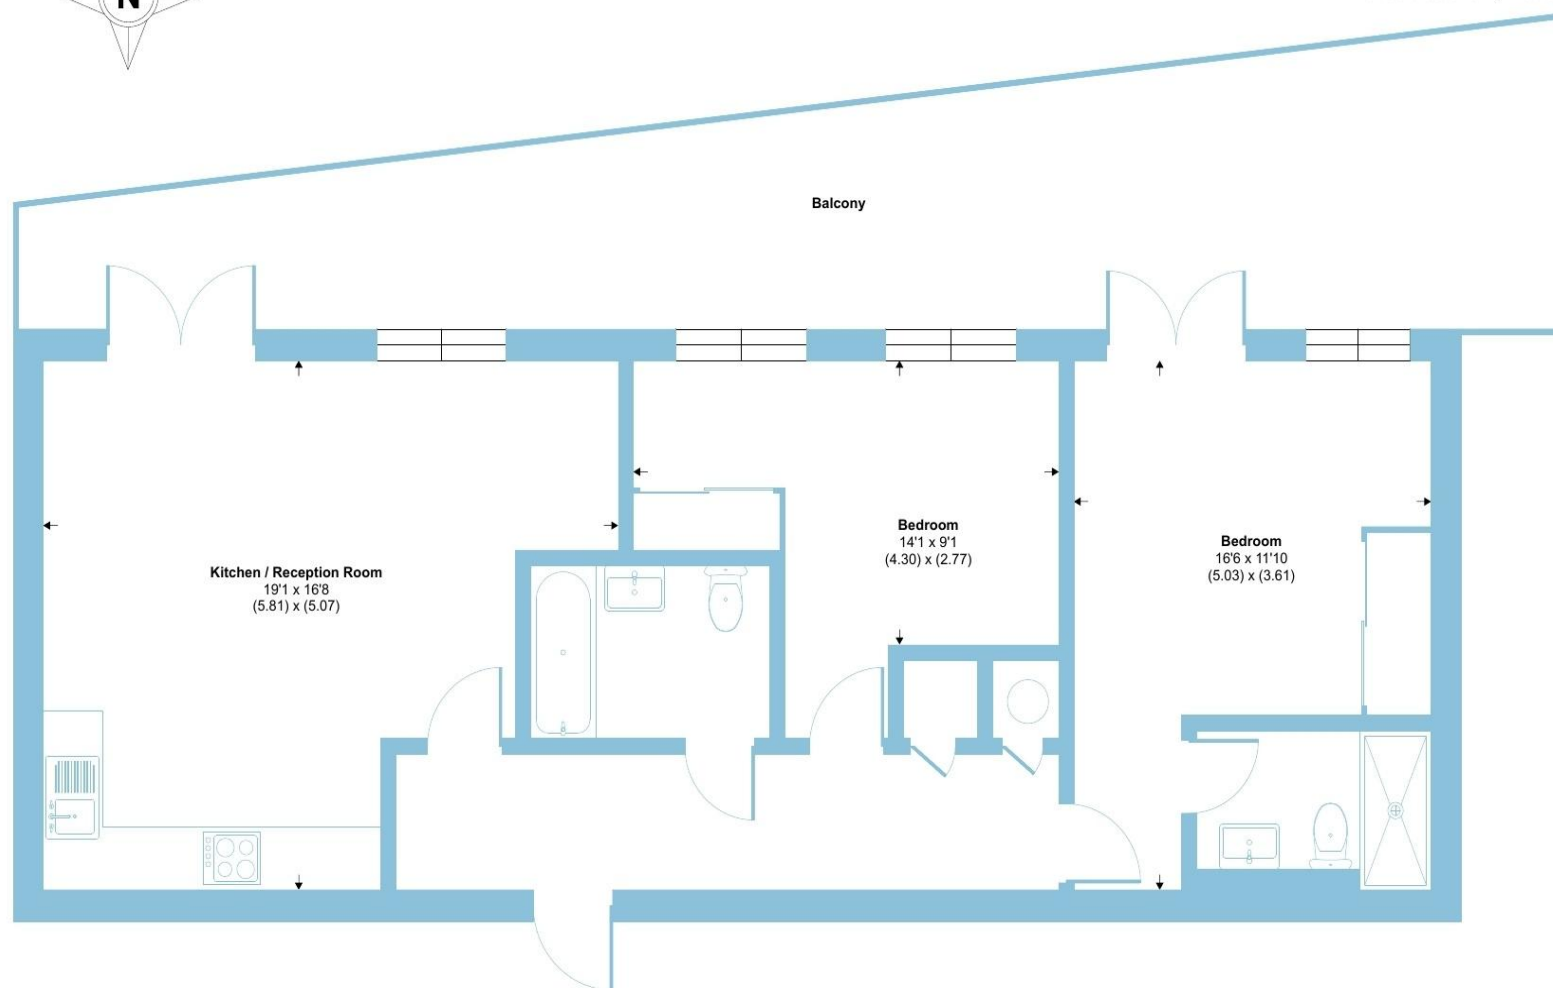

Floor plan produced in accordance with RICS Property Measurement 2nd Edition, Incorporating International Property Measurement Standards (IPMS2 Residential). © nchecom 2026. Produced for Barnard Marcus. REF: 1424531



Venetian House is a stylish two-bedroom apartment set within the sought-after Waterside Quarter in the heart of Maidenhead. Combining modern design, an enviable waterside location, and excellent transport links, The property presents an outstanding opportunity for professionals, downsizers, or investors alike.

This contemporary home offers well-balanced accommodation, featuring a bright open-plan living and dining area with large windows that create a light-filled, welcoming space ideal for both relaxing and entertaining. The modern kitchen is fitted with sleek cabinetry and integrated appliances, delivering both practicality and style. Also boasting one of the bigger south facing balconies on the development stretching across the whole apartment.

The property boasts two generous bedrooms, including a spacious principal bedroom, perfect for unwinding at the end of the day. An en-suite shower room and a well-appointed family bathroom, finished with quality fixtures and a clean, modern design, completes the interior.

Residents of Waterside Quarter enjoy beautifully maintained communal grounds and a prime riverside setting, just moments from scenic walks along the River Thames. Maidenhead town centre and mainline station, offering fast Elizabeth Line connections into London, are also within easy reach.

welcome to

Apartment 10 Venetian House

- SOUGHT-AFTER DEVELOPMENT
- WELL-BALANCED ACCOMMODATION
- TWO GENEROUS BEDROOMS
- SOUTH FACING BALCONY
- MODERN KITCHEN
- EN-SUITE & FAMILY BATHROOM
- ALLOCATED PARKING
- IDEAL FIRST PURCHASE AND/OR INVESTMENT

Tenure: Leasehold EPC Rating: B

Council Tax Band: C Service Charge: 3517.54

Ground Rent: 440.00

This is a Leasehold property with details as follows; Term of Lease 125 years from 01 Jul 2020. Should you require further information please contact the branch. Please Note additional fees could be incurred for items such as Leasehold packs.

offers over

£440,000



Please note the marker reflects the postcode not the actual property

check out more properties at rogerplatt.co.uk



Property Ref:
MHD122813 - 0004

1. MONEY LAUNDERING REGULATIONS Intending purchasers will be asked to produce identification documentation at a later stage and we would ask for your co-operation in order that there is no delay in agreeing the sale. 2. These particulars do not constitute part or all of an offer or contract. 3. The measurements indicated are supplied for guidance only and as such must be considered incorrect. Potential buyers are advised to recheck measurements before committing to any expense. 4. We have not tested any apparatus, equipment, fixtures or services and it is in the buyers interest to check the working condition of any appliances. 5. Where an EPC, or a Home Report (Scotland only) is held for this property, it is available for inspection at the branch by appointment. If you require a printed version of a Home Report, you will need to pay a reasonable production charge reflecting printing and other costs. 6. We are not able to offer an opinion either written or verbal on the content of these reports and this must be obtained from your legal representative. 7. Whilst we take care in preparing these reports, a buyer should ensure that his/her legal representative confirms as soon as possible all matters relating to title including the extent and boundaries of the property and other important matters before exchange of contracts.

Roger Platt is a trading name of Sequence (UK) Limited which is registered in England and Wales under company number 4268443, Registered Office is Cumbria House, 16-20 Hockliffe Street, Leighton Buzzard, Bedfordshire, LU7 1GN. VAT Registration Number is 500 2481 05.


roger platt



01628 773333



Maidenhead@rogerplatt.co.uk



25-29 Queen Street, MAIDENHEAD, Berkshire,
SL6 1NB



rogerplatt.co.uk