






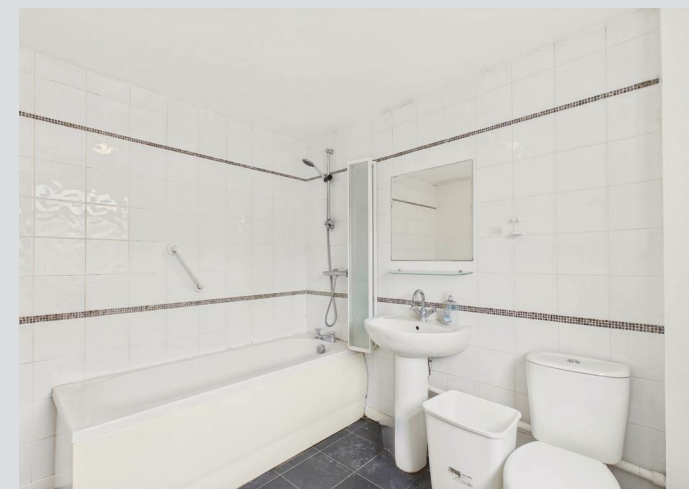



A well presented two bedroom end terrace cottage, pleasantly situated on this delightful tree lined road within the popular area of St Gabriel's. Internally the accommodation is all on one level and includes an entrance vestibule, hall, lounge with French doors to the rear courtyard, a fitted kitchen, a modern bathroom/wc and two bedrooms. Externally there is a small forecourt area to the front and a delightful courtyard to the rear. This ideal location provides easy access to local amenities, shopping facilities, Sunderland Royal Hospital and transport links. With immediate vacant possession and no upper chain involved, early viewing is highly recommended.

MAIN ROOMS AND DIMENSIONS

All on Ground Floor


Access via UPVC entrance door with inner wooden door to

Reception Hall




2x storage cupboards, radiator and doors to

Lounge 12'8" x 14'3"

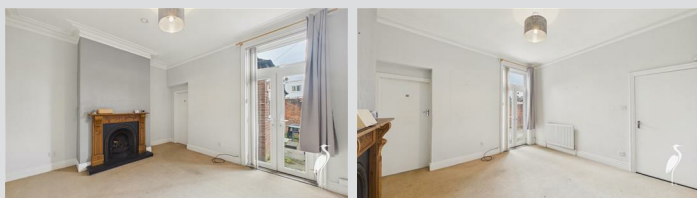

Double glazed UPVC French patio doors to rear, radiator and feature fireplace. Door to kitchen.

Kitchen 11'9" x 8'5"

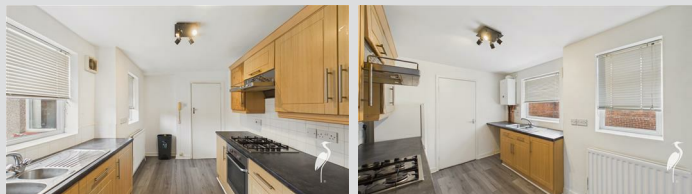


Range of wall and base units with countertops over incorporating a 1.5 bowl stainless steel sink and drainer unit with mixer tap. Integrated oven with gas hobs and cooker hood. Space provided for a washing machine and fridge freezer. 2x double glazed windows to the rear, radiator and door to rear hall.

Rear Hall

Storage cupboard, UPVC door to rear and door to bathroom.

Bathroom

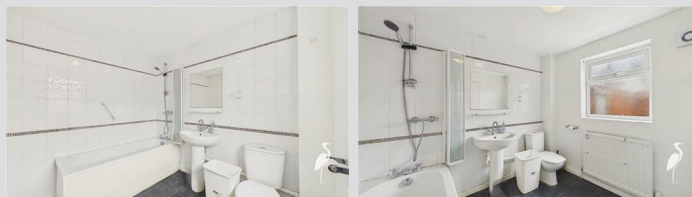

Low level WC, wash hand basin, bath with shower over, double glazed window to the rear and a radiator.

Bedroom 1 12'8" x 14'1"



Double glazed bay window to the front and a radiator.

Bedroom 2 9'4" x 9'4"



Double glazed window to the rear and a radiator.

Outside



Low maintenance rear courtyard.

Tenure FH

We are advised by the Vendors that the property is Freehold. Any prospective purchaser should clarify this with their Solicitor.

Council Tax Band

The Council Tax is Band A.

Important Notice

Peter Heron Ltd for themselves and for the vendors of this property whose agents they are, give notice that:- The particulars are set out for general guidance only for the

Visit www.peterheron.co.uk or call **01915103323**

Tried. Trusted. Recommended. City Branch 20 Fawcett Street Sunderland SR1 1RH Fulwell Branch 15 Sea Road Fulwell Sunderland SR6 9BS

MAIN ROOMS AND DIMENSIONS

intending Purchasers and do not constitute part of an offer or contract. Whilst we endeavour to make our sales particulars accurate and reliable, if there is anything of particular importance which you feel may influence your decision to purchase, please contact the office and we will be pleased to check the information. Do so particularly, if contemplating travelling some distance to view the property. All descriptions, dimensions, references to conditions and necessary permissions for use and occupation and other details are given in good faith, and are believed to be correct, however any intending purchasers should not rely on them that statements are representations of fact, but must satisfy themselves by inspection or otherwise as to the correctness of each of them. Independent property size verification is recommended.

Lease details, service charges and ground rent (where applicable) are given as a guide only and should be checked and confirmed by your Solicitor prior to exchange of contracts. No person in the employment of Peter Heron Ltd has any authority to make or give any representation or warranty whatever in relation to this property or these particulars, nor to enter into any contract on behalf of Peter Heron Ltd, nor into any contract on behalf of the Vendor. The copyright of all details and photographs remain exclusive to Peter Heron Ltd.

Please note that in the event the purchaser uses the services of Peter Heron Conveyancing in the purchase of their home, Peter Heron Ltd will be paid a completion commission of £300.00 by Movewithus Ltd.

Viewings Fst


To arrange an appointment to view this property contact our Fawcett Street branch on .

Opening Times

Monday - Friday 9.00am to 5.00pm
Saturday 9.00am to 12noon


Ombudsman

Peter Heron Estate Agents are members of The Property Ombudsman and subscribe to The Property Ombudsman Code of Practice.

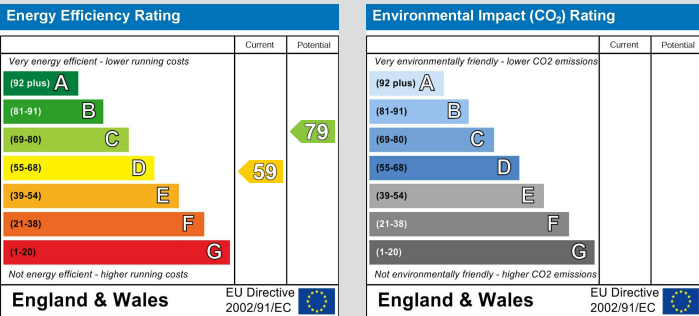

Visit www.peterheron.co.uk or call 01915103323

Tried. Trusted. Recommended. City Branch 20 Fawcett Street Sunderland SR1 1RH Fulwell Branch 15 Sea Road Fulwell Sunderland SR6 9BS

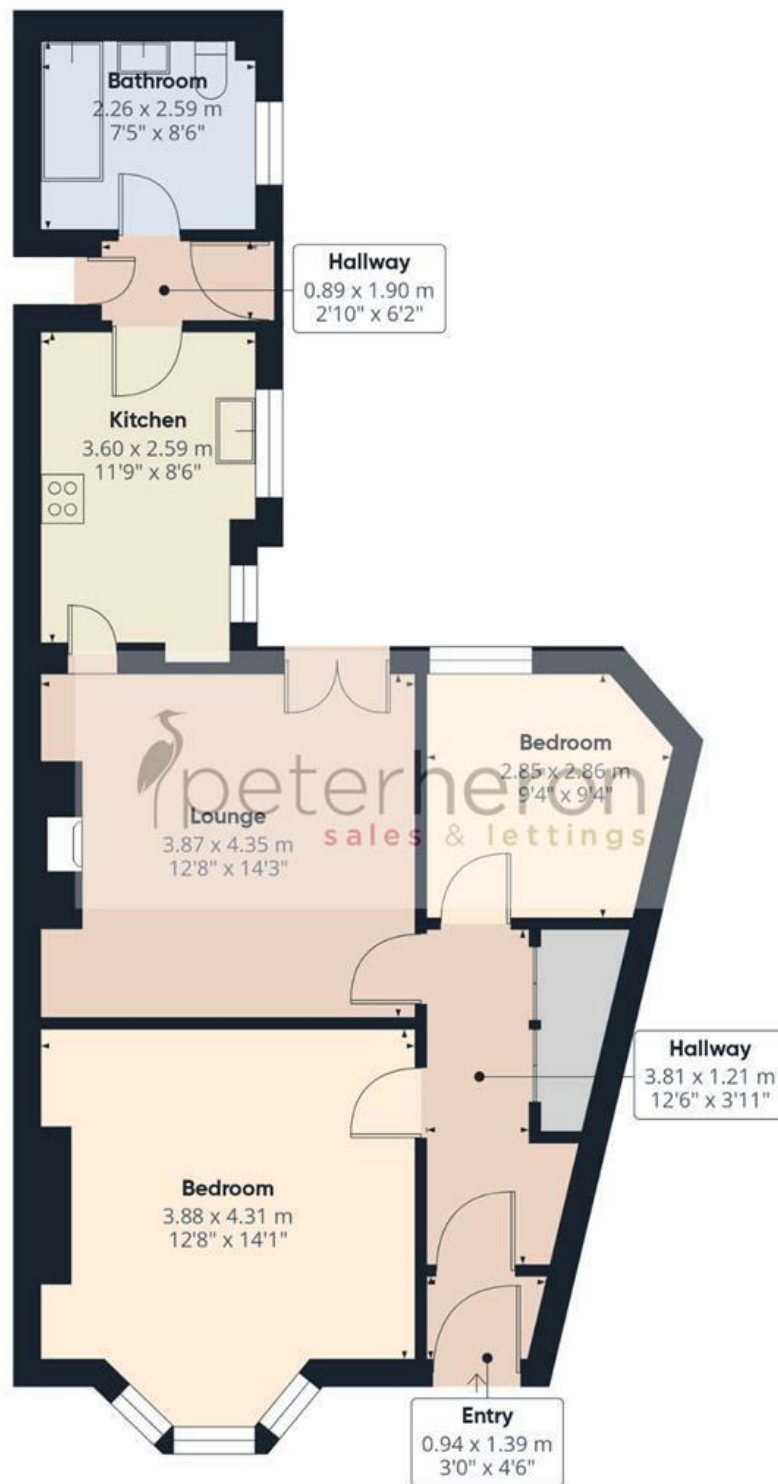

Approximate total area⁽¹⁾

66.5 m²

716 ft²

(1) Excluding balconies and terraces

Calculations reference the RICS IPMS 3C standard. Measurements are approximate and not to scale. This floor plan is intended for illustration only.

GIRAFFE360

