


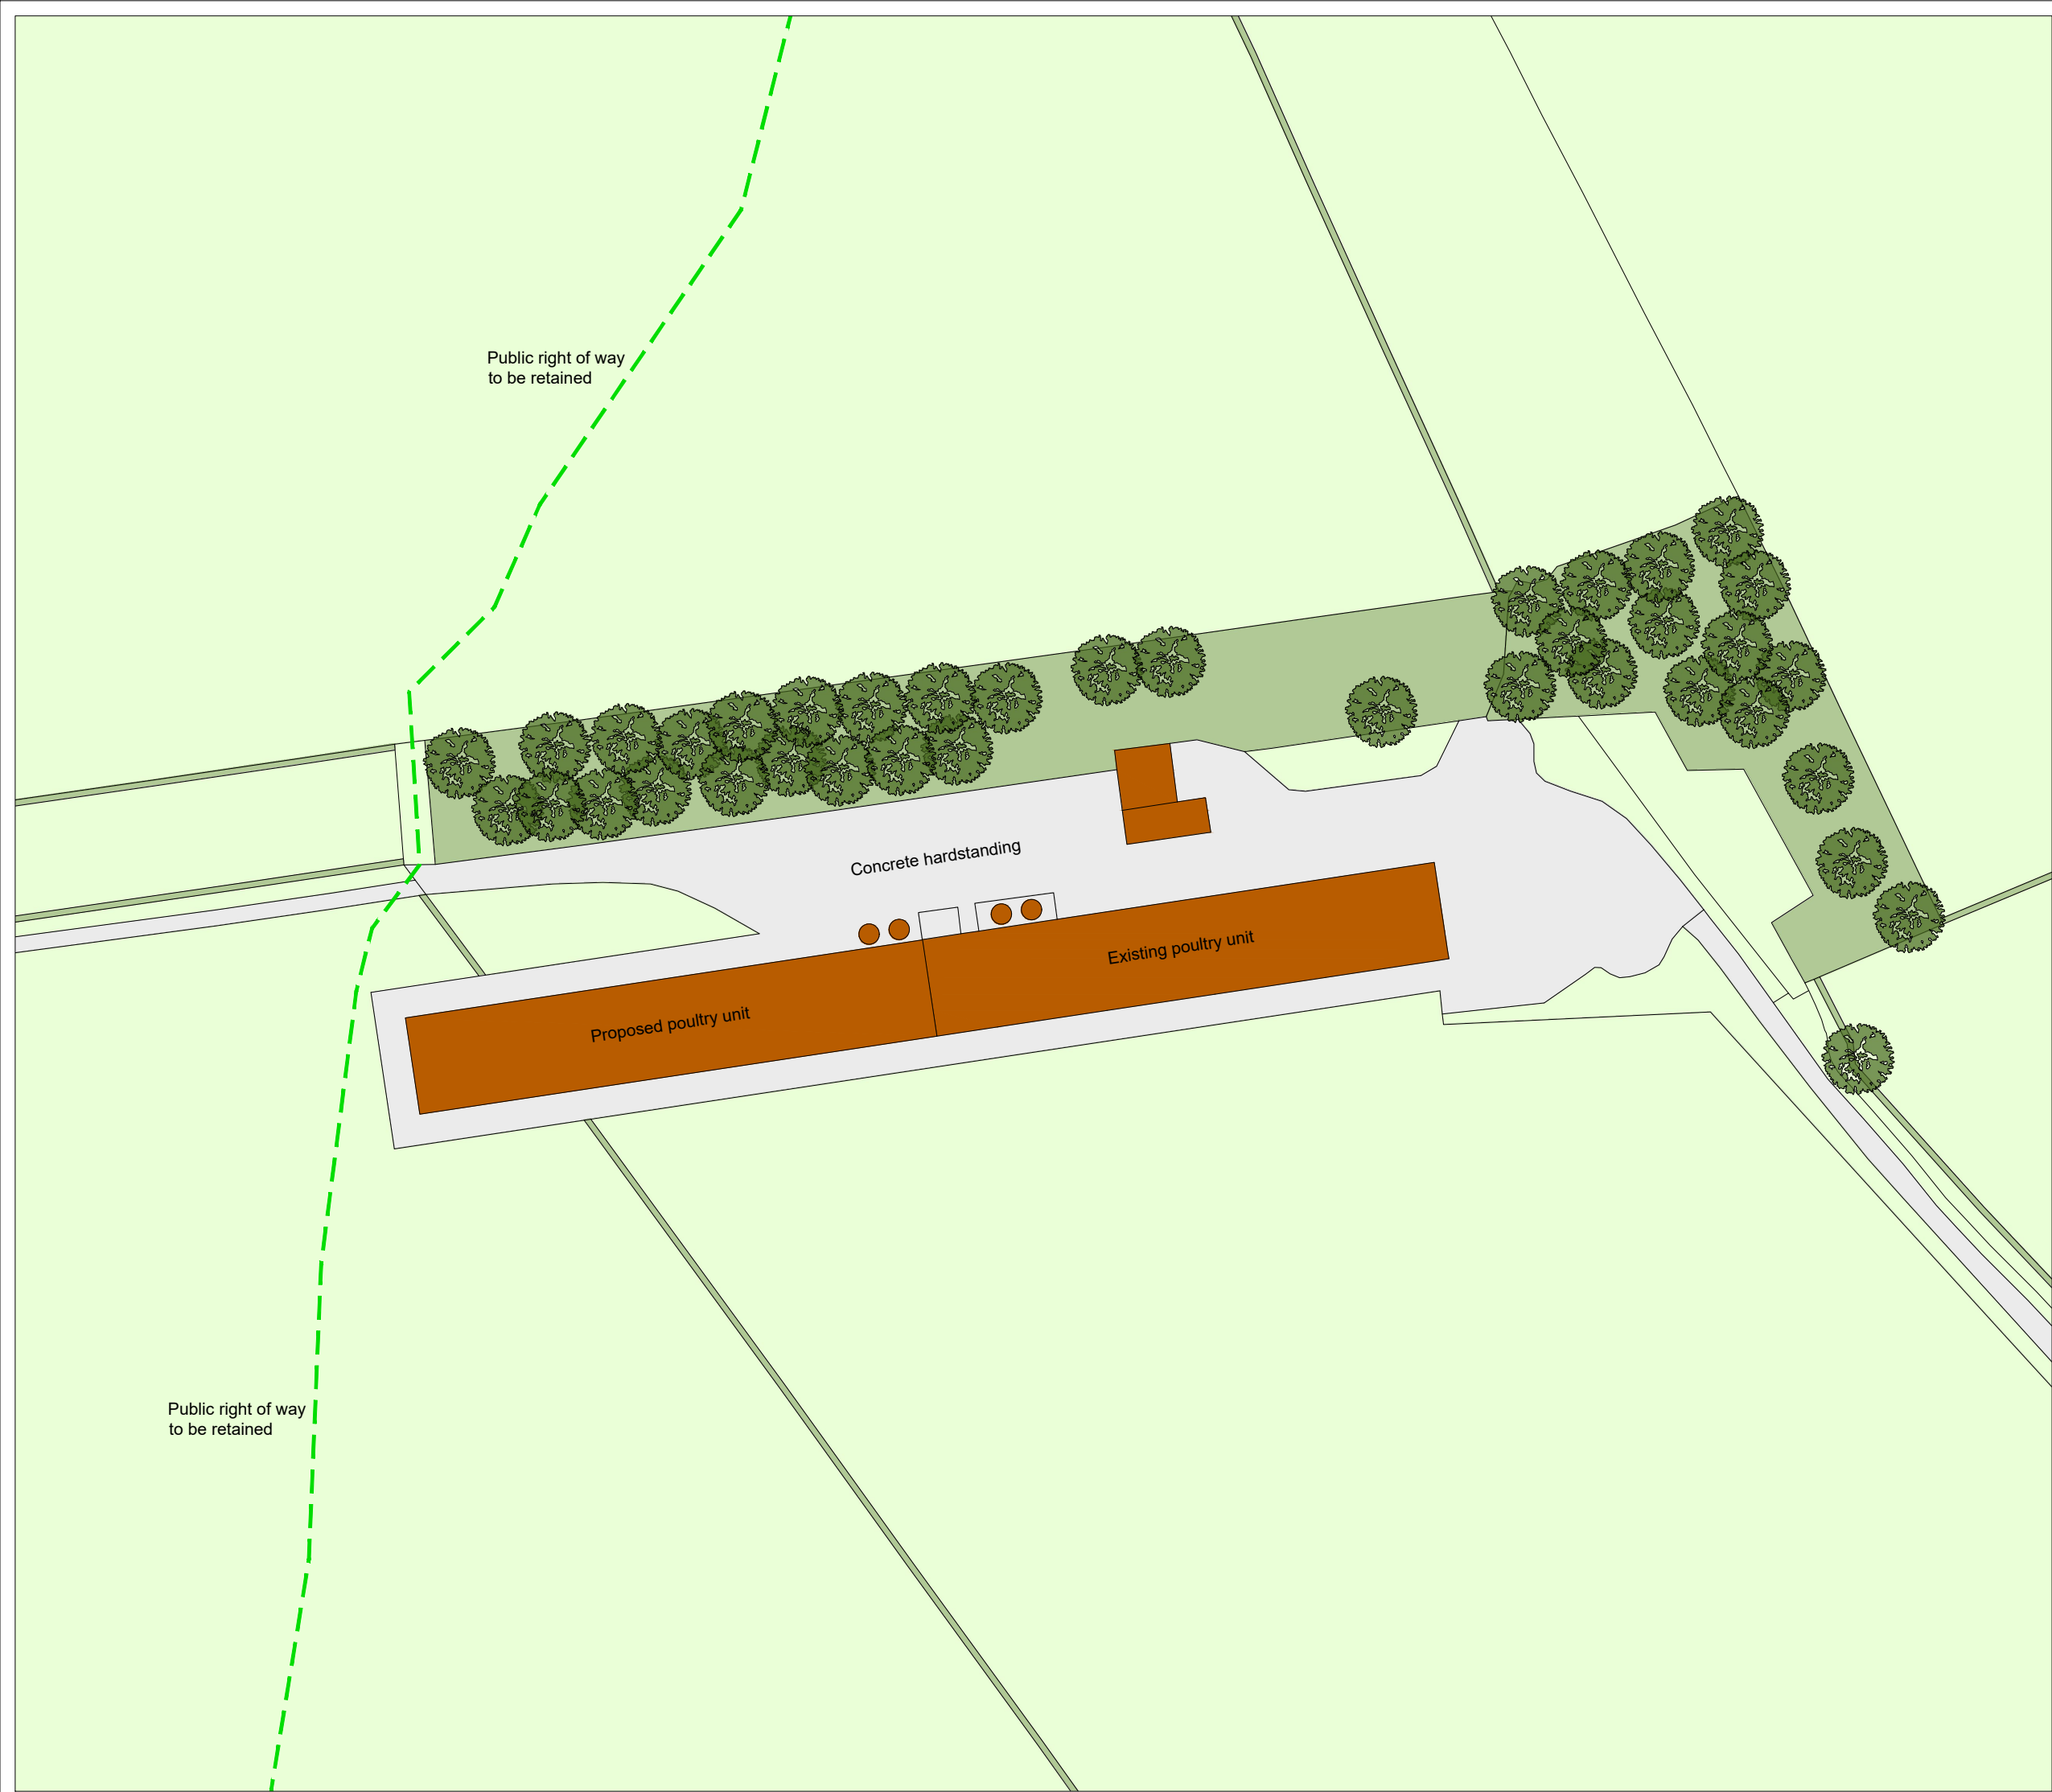

THIS DRAWING IS TO BE READ IN CONJUNCTION WITH ALL RELATED DRAWINGS. ALL DIMENSIONS MUST BE CHECKED AND VERIFIED ON SITE BEFORE COMMENCING ANY WORK OR PRODUCING SHOP DRAWINGS. THE ORIGINATOR SHOULD BE NOTIFIED IMMEDIATELY OF ANY DISCREPANCY. THIS DRAWING IS COPYRIGHT AND REMAINS THE PROPERTY ROGER PARRY & PARTNERS.

-	-	-	-
Rev	Description	Date	By



Residential - Agricultural - Commerical

Project	Proposed extension to existing poultry unit & associated works		
Drawing Title	Proposed Block Plan		
Location	Lower Esgair, Llanbadarn Fynydd, Llandrindod Wells, Powys, LD1 6YB		
Client	Ms Z Edwards		
Scale	1:1000 @ A3		
Drawing No	82069 / GD / 003	Rev	-
Drawn By	NB	Date	2026/04/09

1 BERRIEW STREET, WELSHPOOL, POWYS,
SY21 7SQ
Tel: 01938 554499
E-mail: mail@rogerparry.net
Web address: www.rogerparry.net
Roger Parry & Partners LLP partnership no. OC312203
Registered Office: 9 & 10 Darwin Court, Oxon Business Park, Shrewsbury, SY3 5AL.
Registered in England and Wales.
A list of members of the LLP is available at the above address.

