


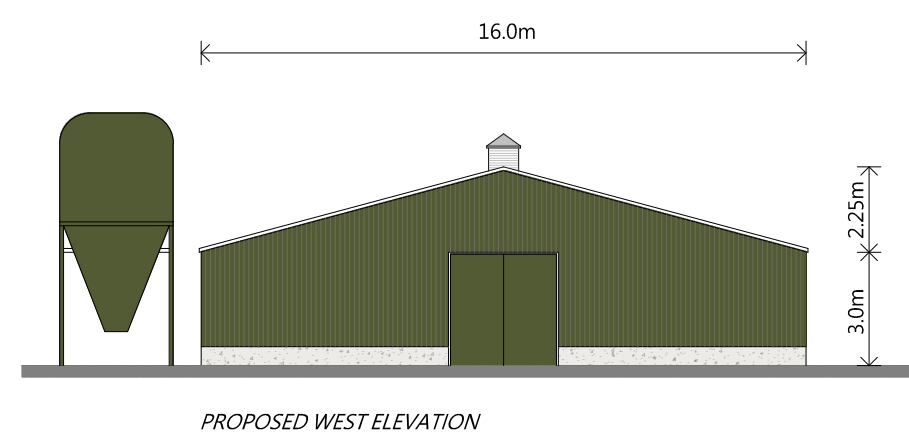


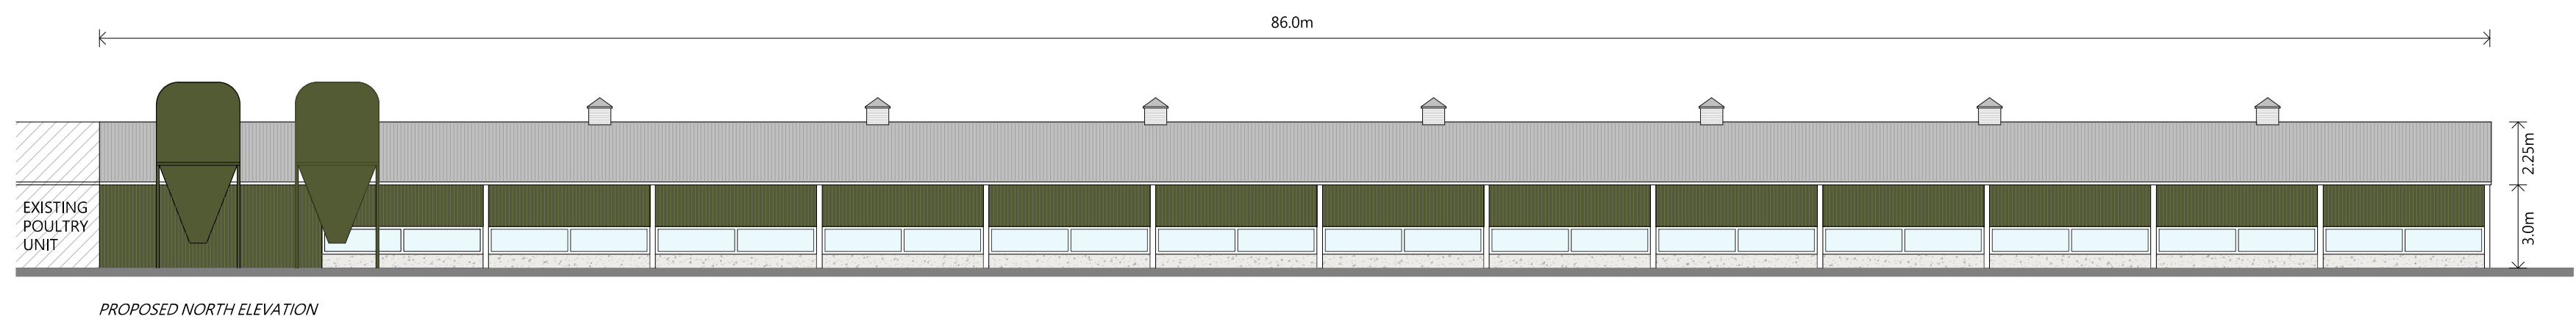

THIS DRAWING IS TO BE READ IN CONJUNCTION WITH ALL RELATED DRAWINGS. ALL DIMENSIONS MUST BE CHECKED AND VERIFIED ON SITE BEFORE COMMENCING ANY WORK OR PRODUCING SHOP DRAWINGS. THE ORIGINATOR SHOULD BE NOTIFIED IMMEDIATELY OF ANY DISCREPANCY. THIS DRAWING IS COPYRIGHT AND REMAINS THE PROPERTY ROGER PARRY & PARTNERS.

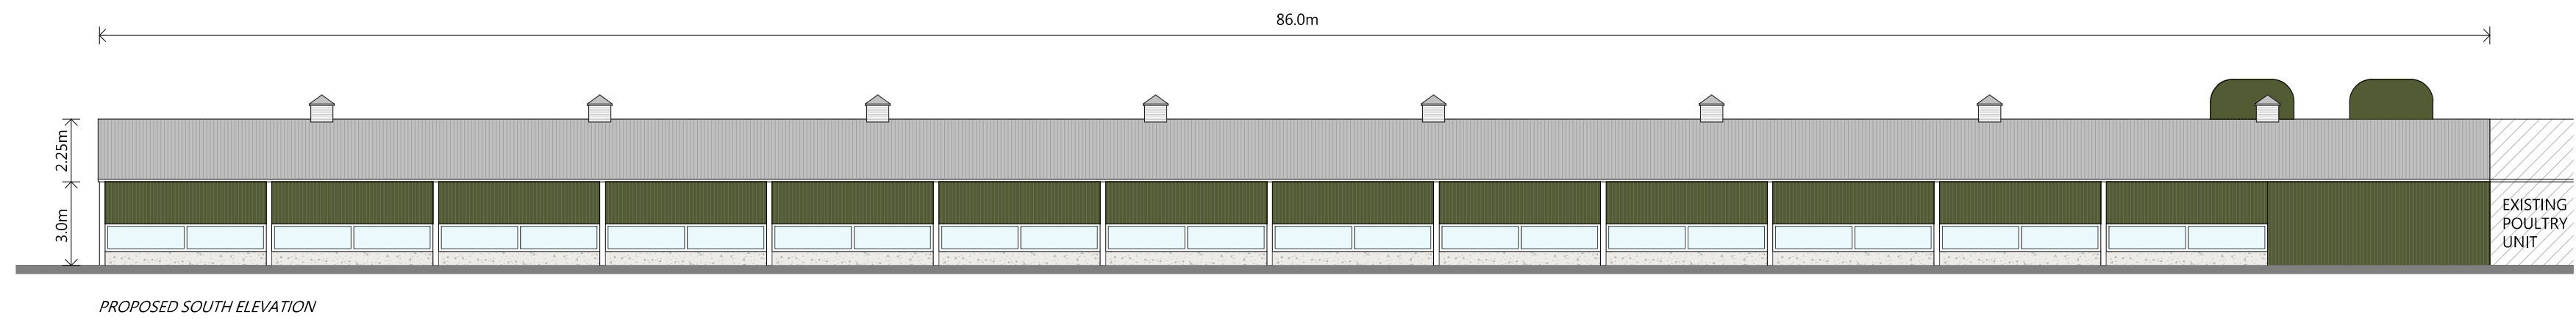

-	-	-	-
Rev	Description	Date	By

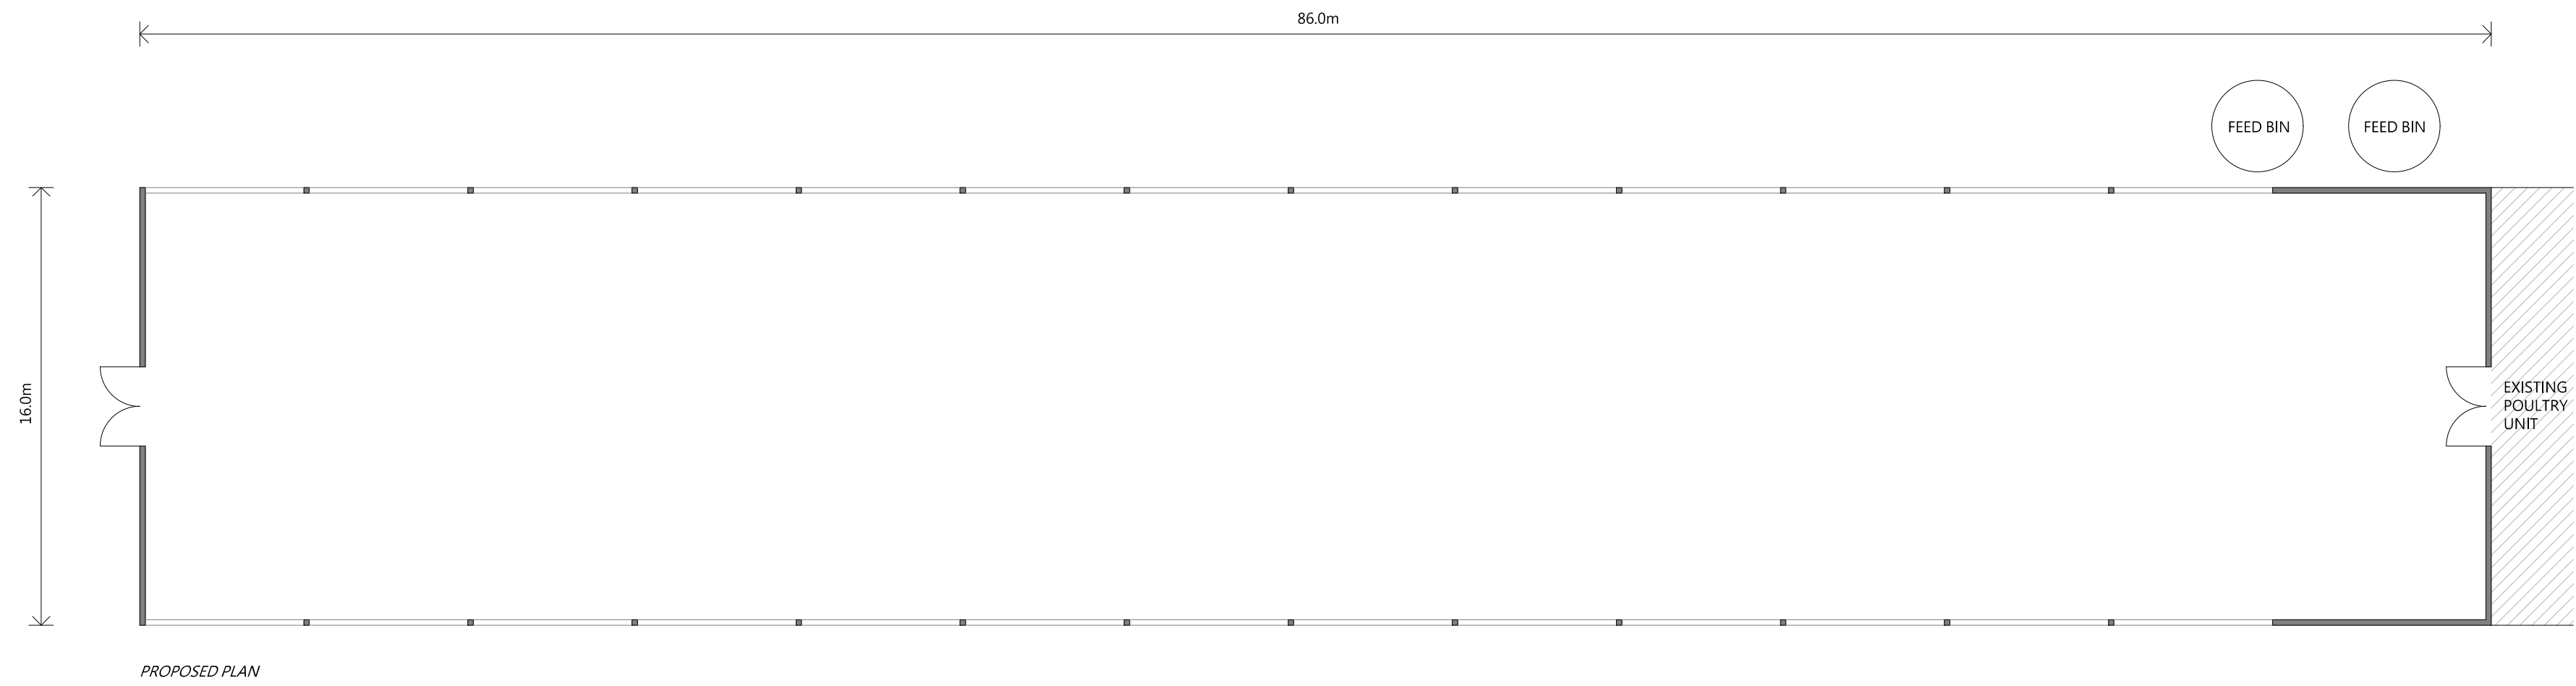

Residential - Agricultural - Commercial			
Project	Proposed extension to existing poultry unit & associated works		
Drawing Title	Proposed Plan & Elevations		
Location	Lower Esgair, Llanbaddog Fynydd, Llandrinod Wells, Powys, LD1 0YB		
Client	Ms Z Edwards		
Drawing No	1:200 @ A1		
Drawing No	82069 / GD / 100	Rev	-
Drawn By	NB	Date	2025/04/09

1 BERRIEW STREET, WELSHPOOL, POWYS,
SY21 7SQ
Tel: 01938 554499
E-mail: mail@rogerparry.net
Web address: www.rogerparry.net
Roger Parry & Partners LLP partnership no OC232203
Registered Office: 0 & 13 Denzin Court, One Business Park, Streemorey, SY3 4AL
Registered in England and Wales
A list of members of the LLP is available at the above address.